



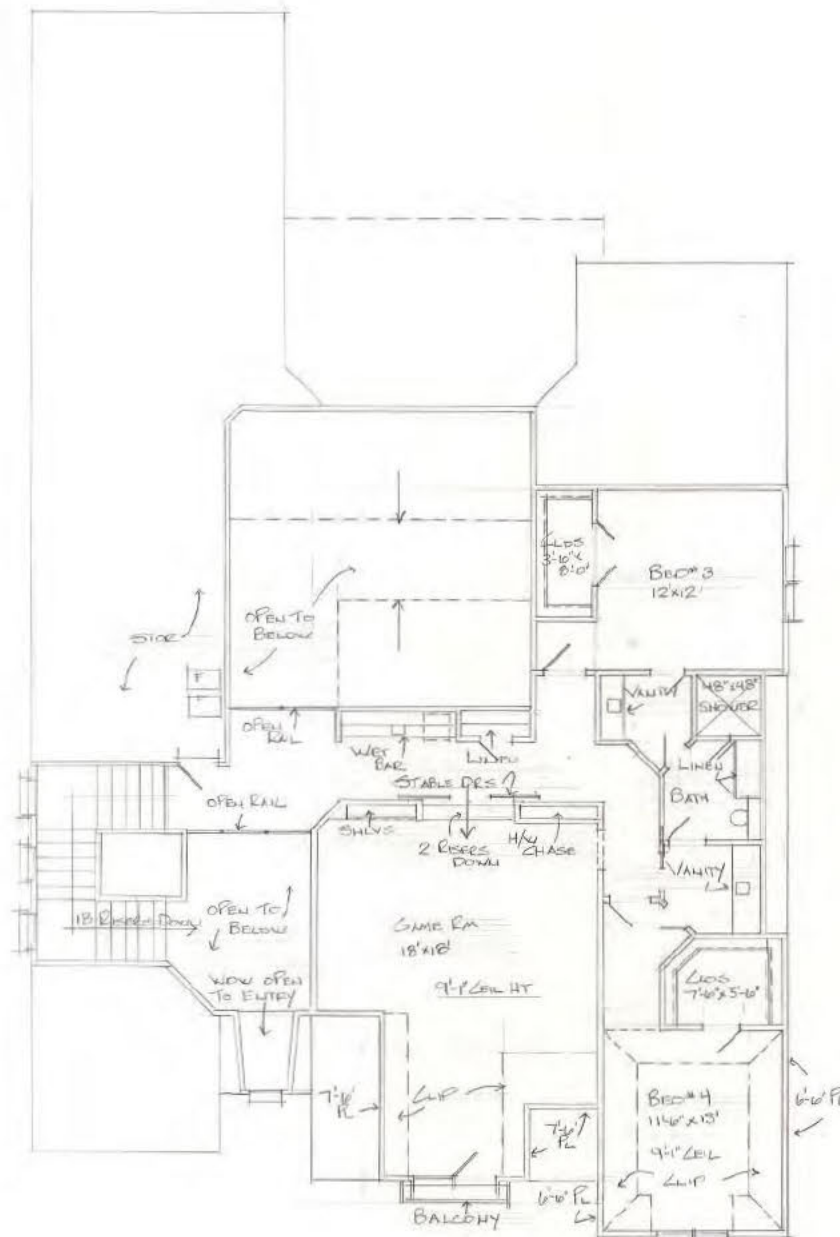


BROOKE CHANDLER

CHANDLER HOMES TEAM

918.810.2471

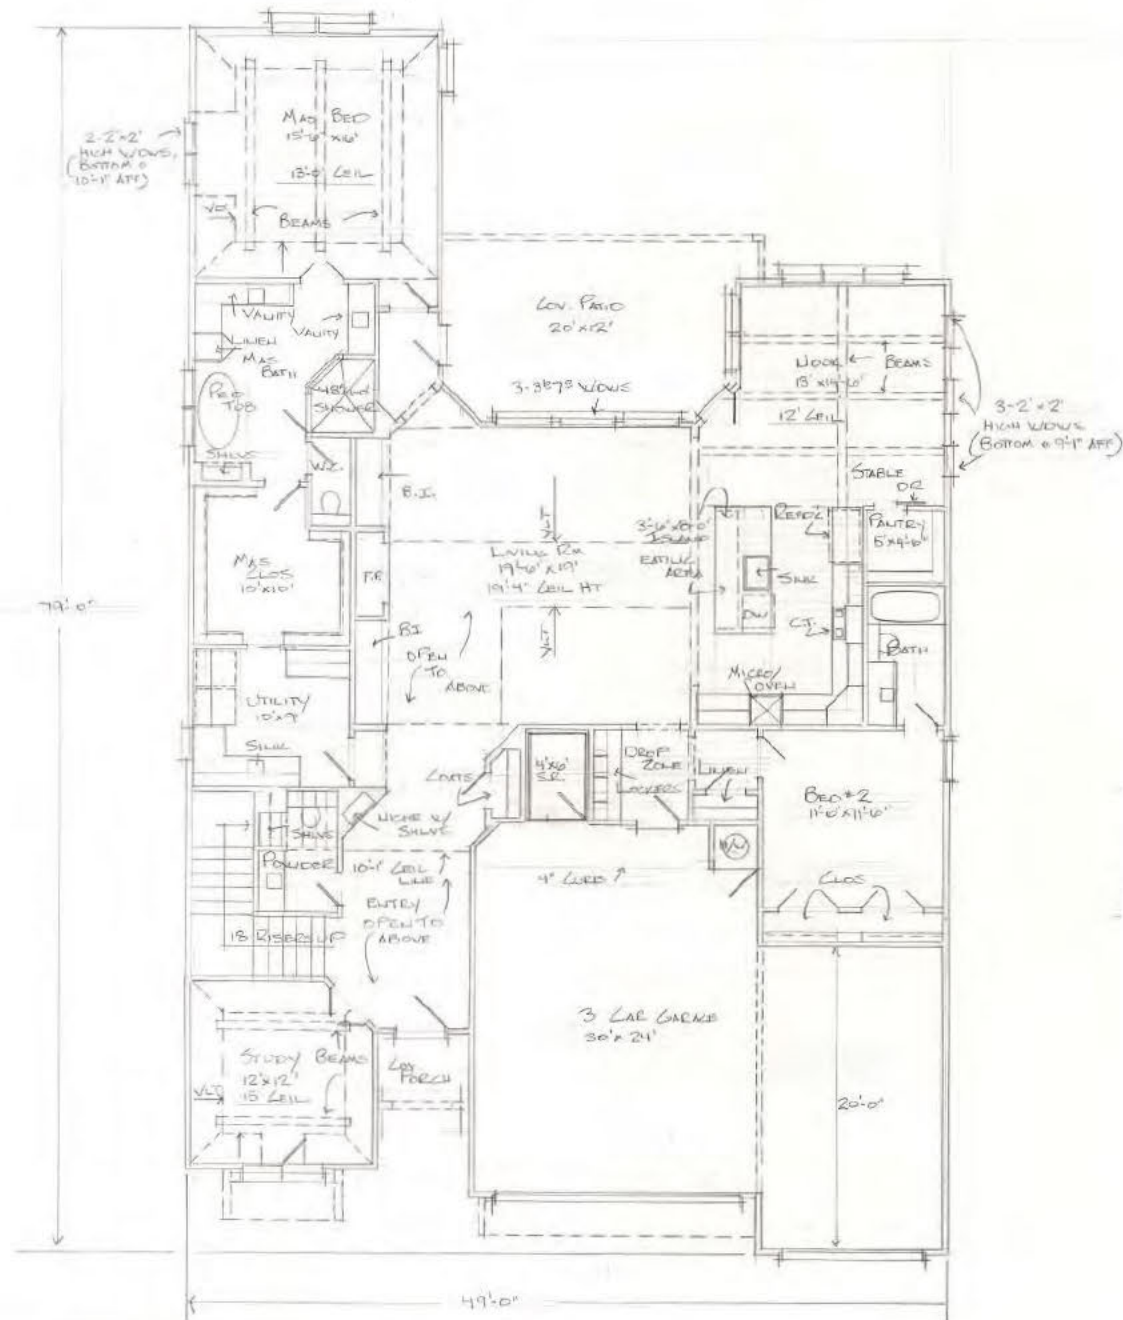

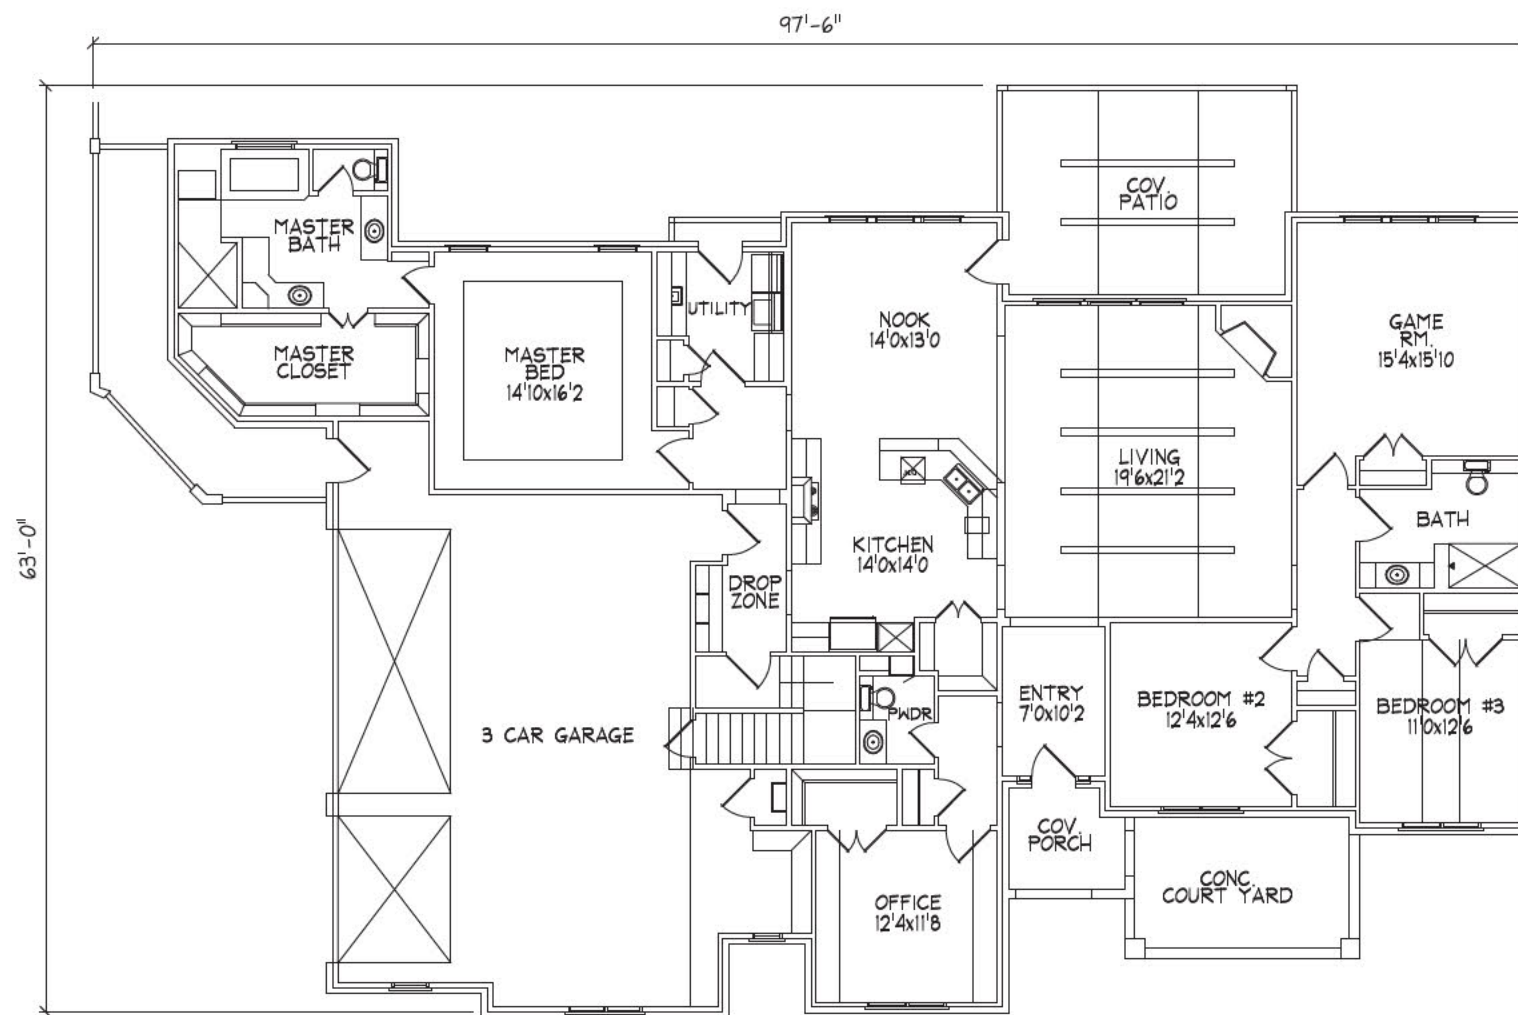


A Floor Plan

PROJECT: 2,831
 LOWER SQ. FT.: 2,831
 TOTAL SQ. FT.: 2,831


DATE: 4/9/12
 UPPER SQ. FT.: --



BROOKE CHANDLER
 CHANDLER HOMES TEAM
 918.810.2471

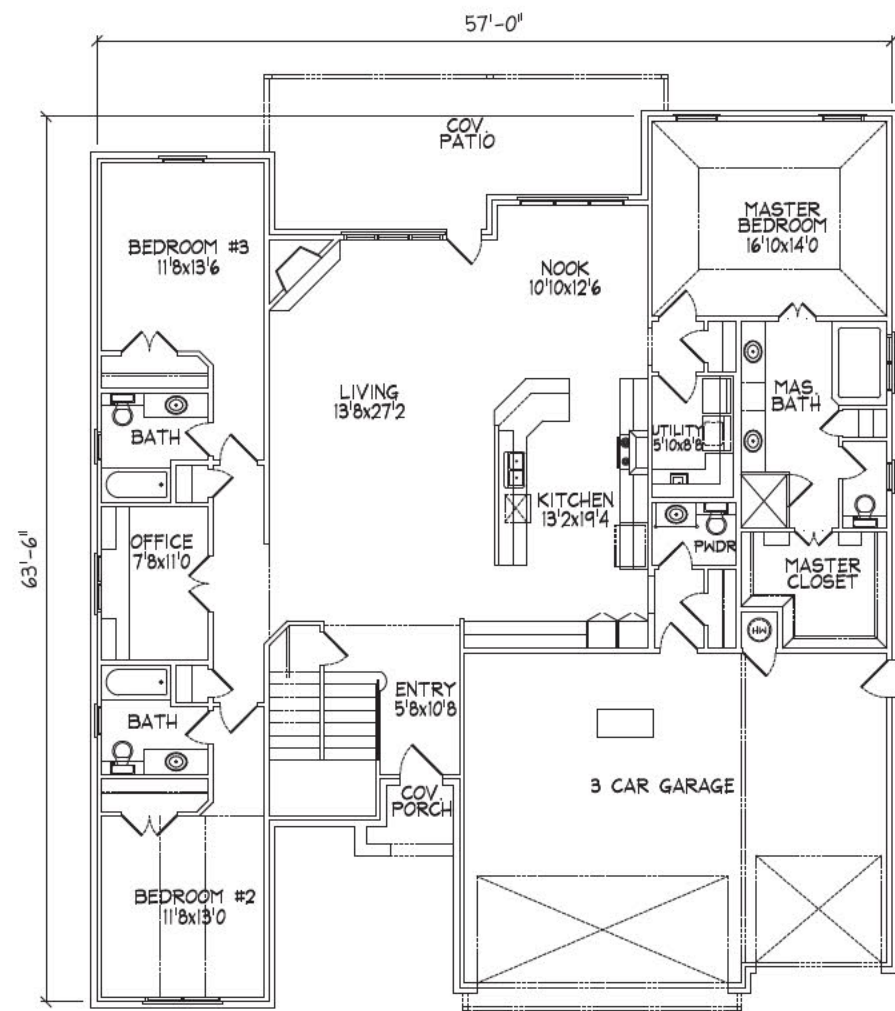

A Lower Level Floor Plan

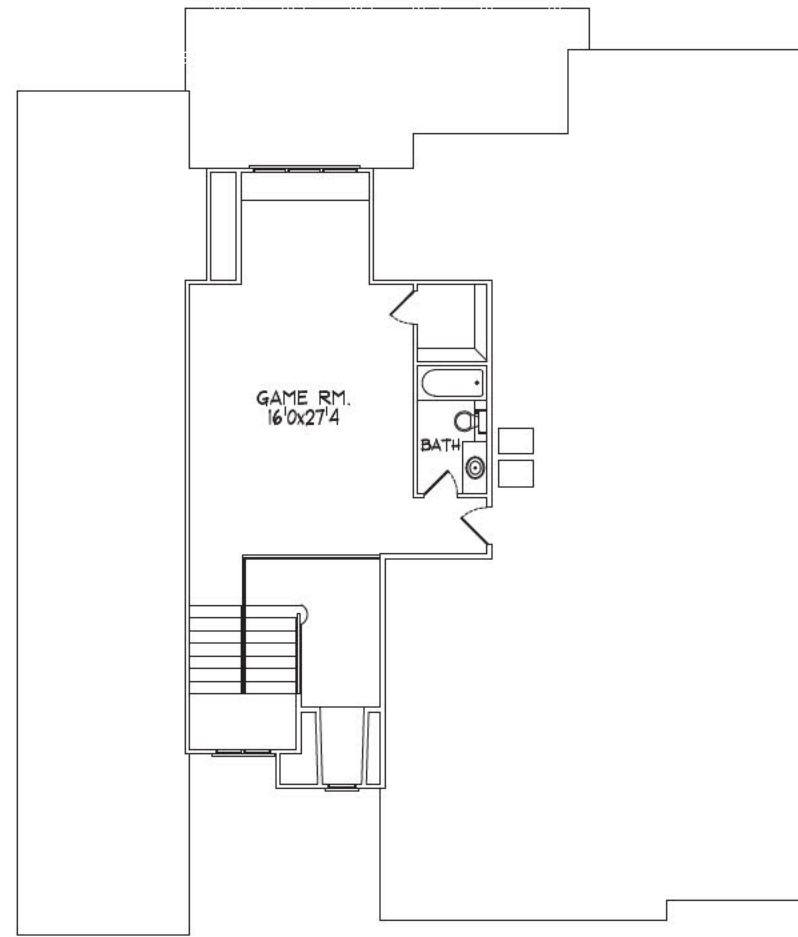


B Upper Level Floor Plan

PROJECT:
2.946
LOWER SQ FT:
2,413
TOTAL SQ FT:
2,946

DATE:
3/31/11
UPPER SQ FT:
533



BROOKE CHANDLER
CHANDLER HOMES TEAM
918.810.2471

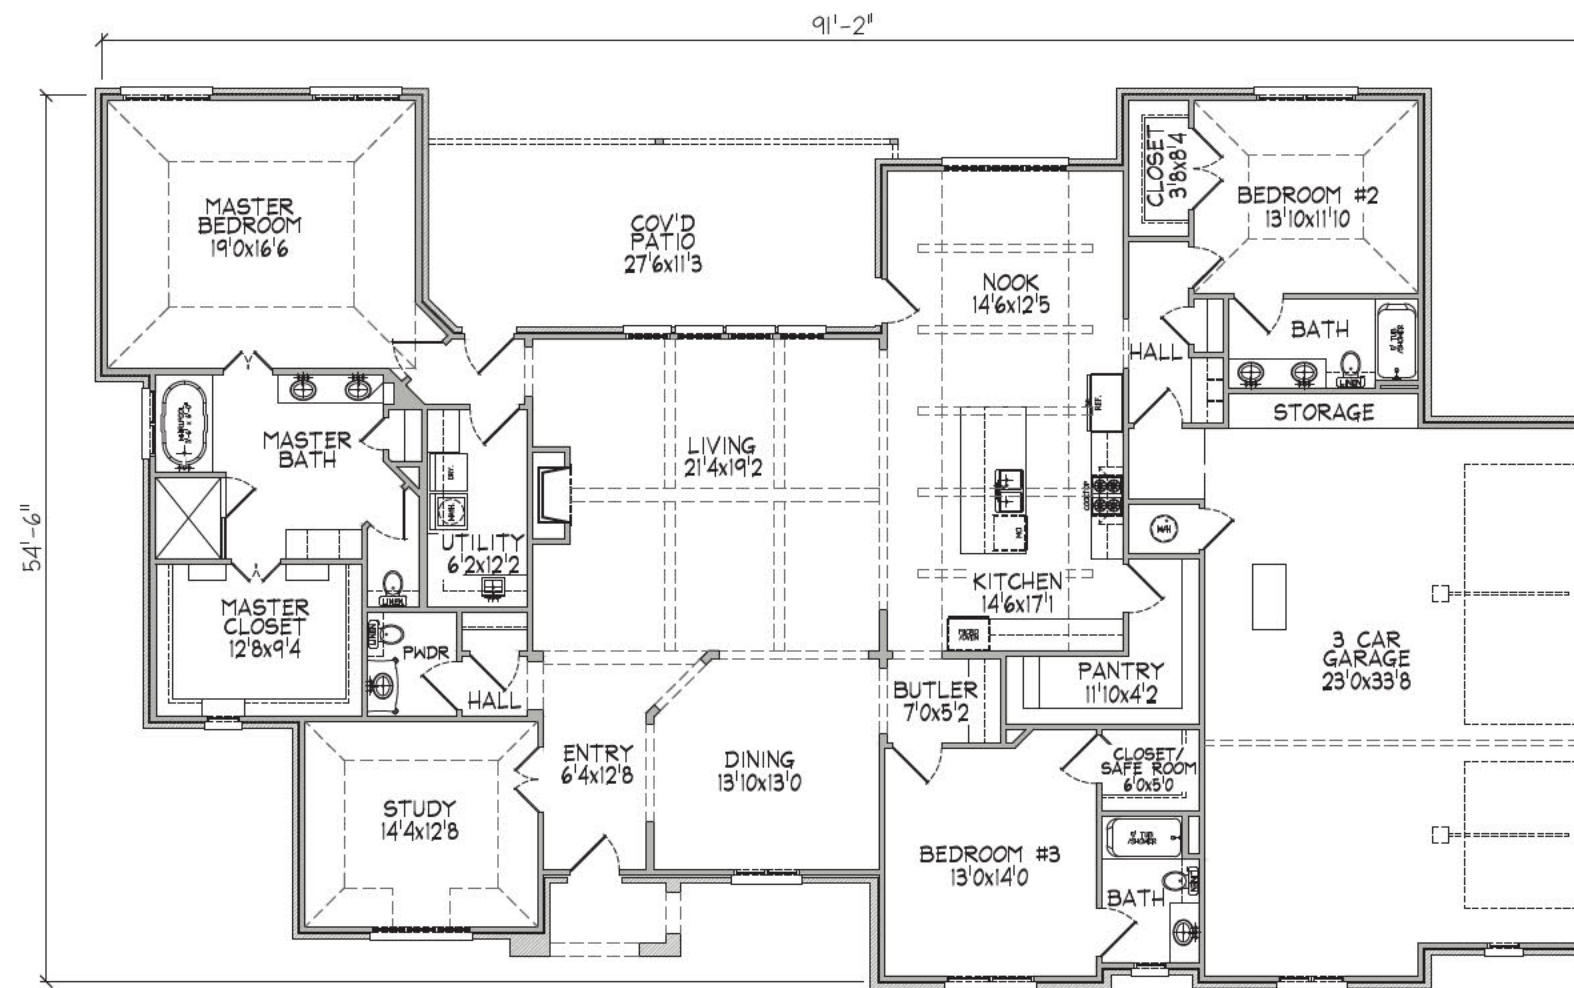

A Floor Plan

PROJECT:
15.15.08

LOWER SQ FT:
2,991

TOTAL SQ FT:
2,991

DATE:


UPPER SQ FT:
--



BROOKE CHANDLER

CHANDLER HOMES TEAM


918.810.2471

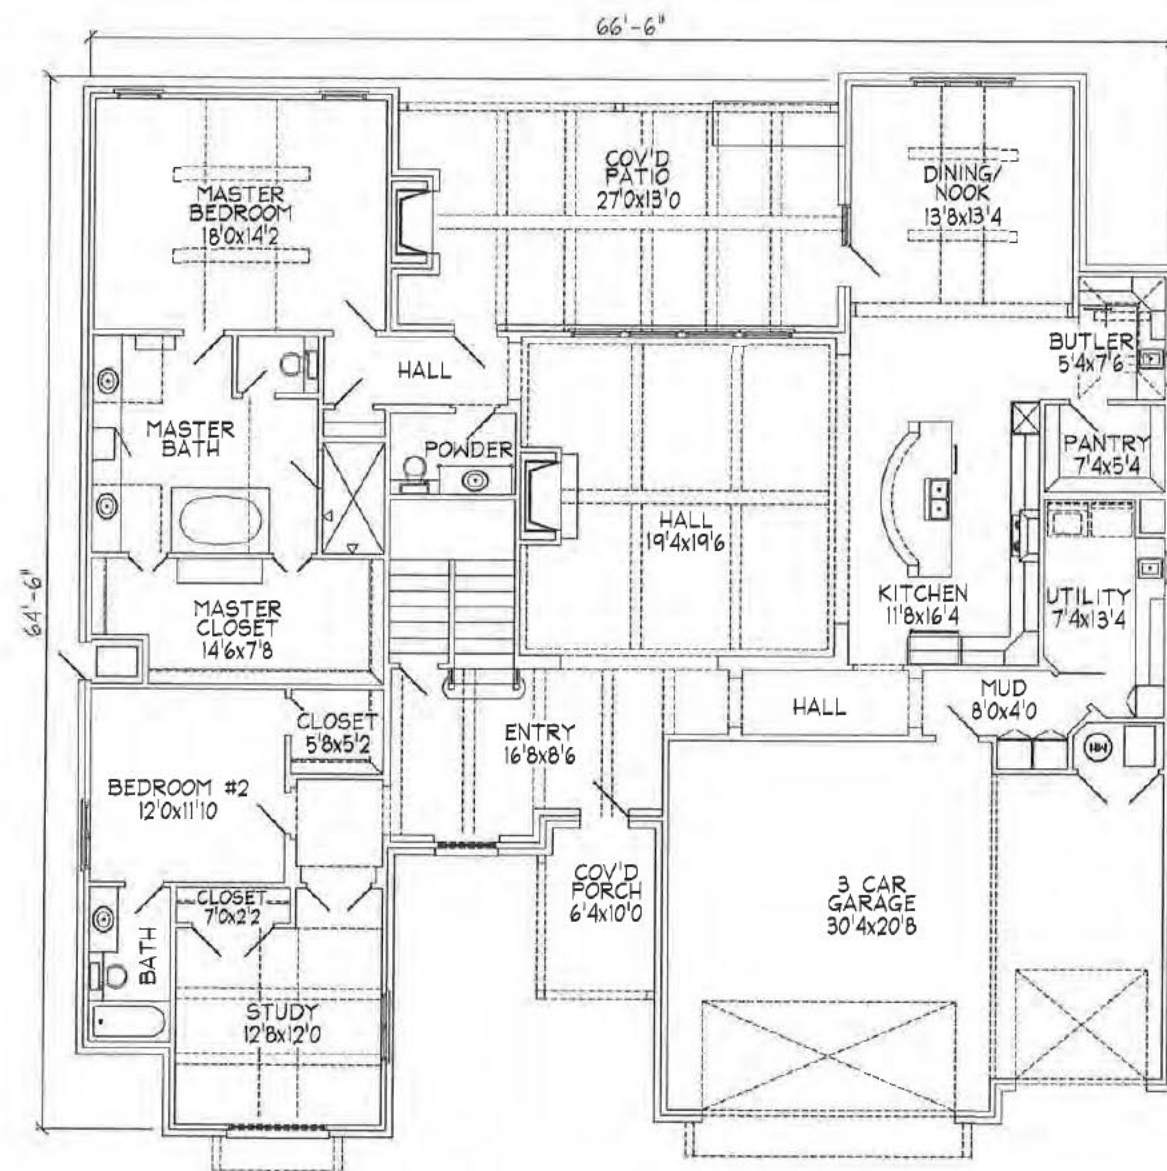

A Lower Level Floor Plan

PROJECT: 15.20.01
 LOWER SQ FT: 2,393
 TOTAL SQ FT: 3,962


DATE: 15.20.01
 UPPER SQ FT: 1,569

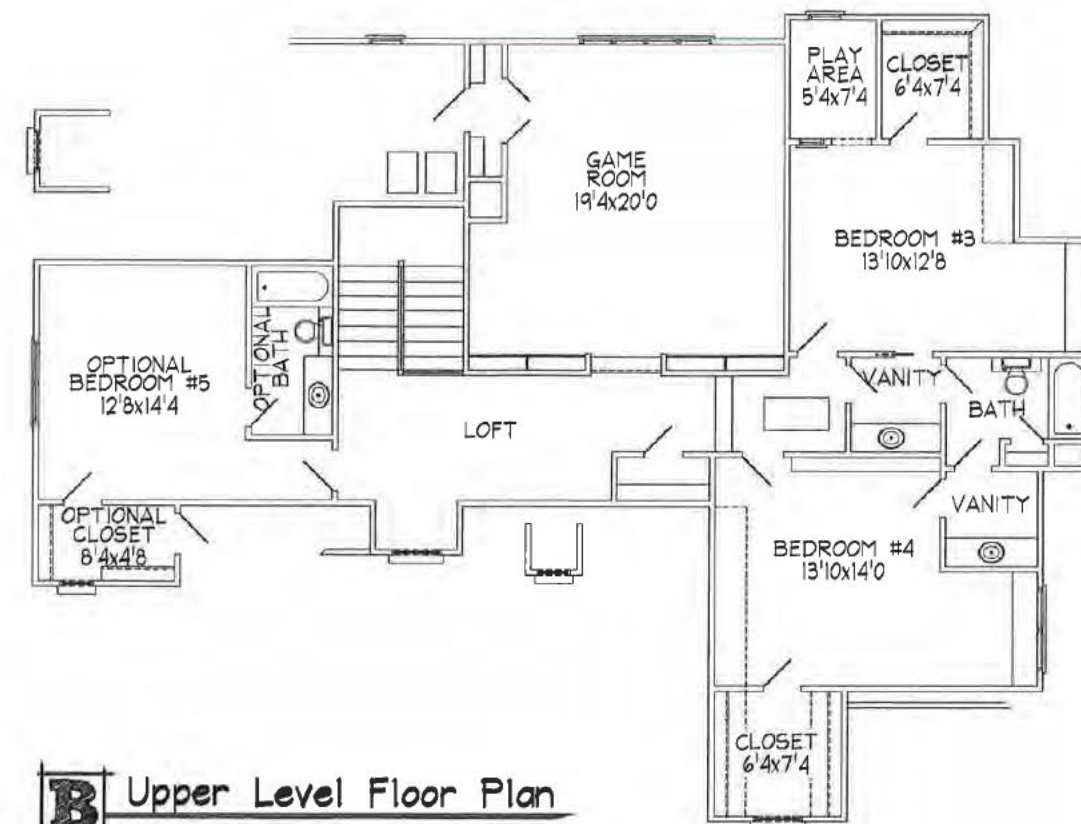


B Upper Level Floor Plan



BROOKE CHANDLER
 CHANDLER HOMES TEAM
 918.810.2471

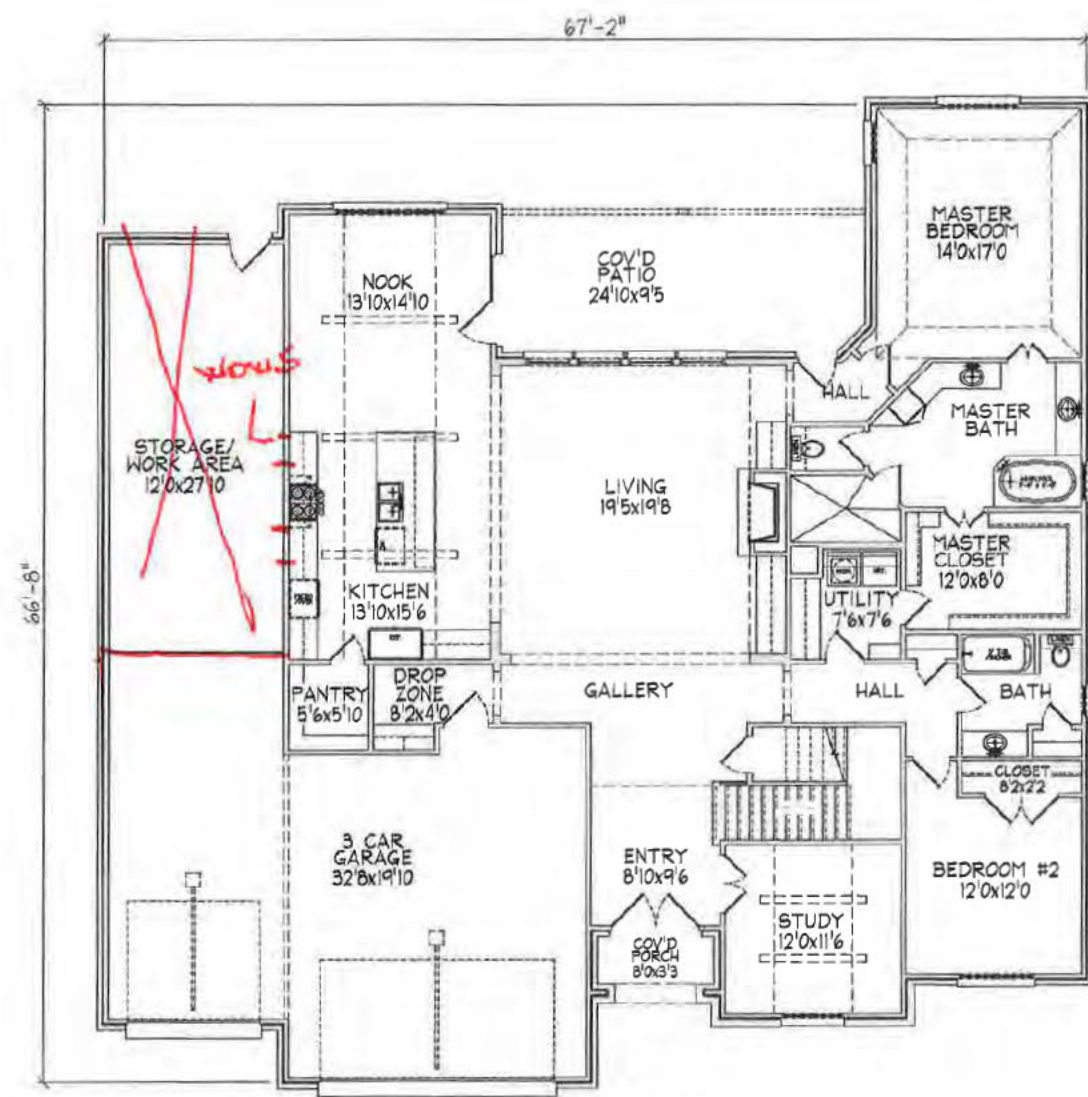

A Lower Level Floor Plan

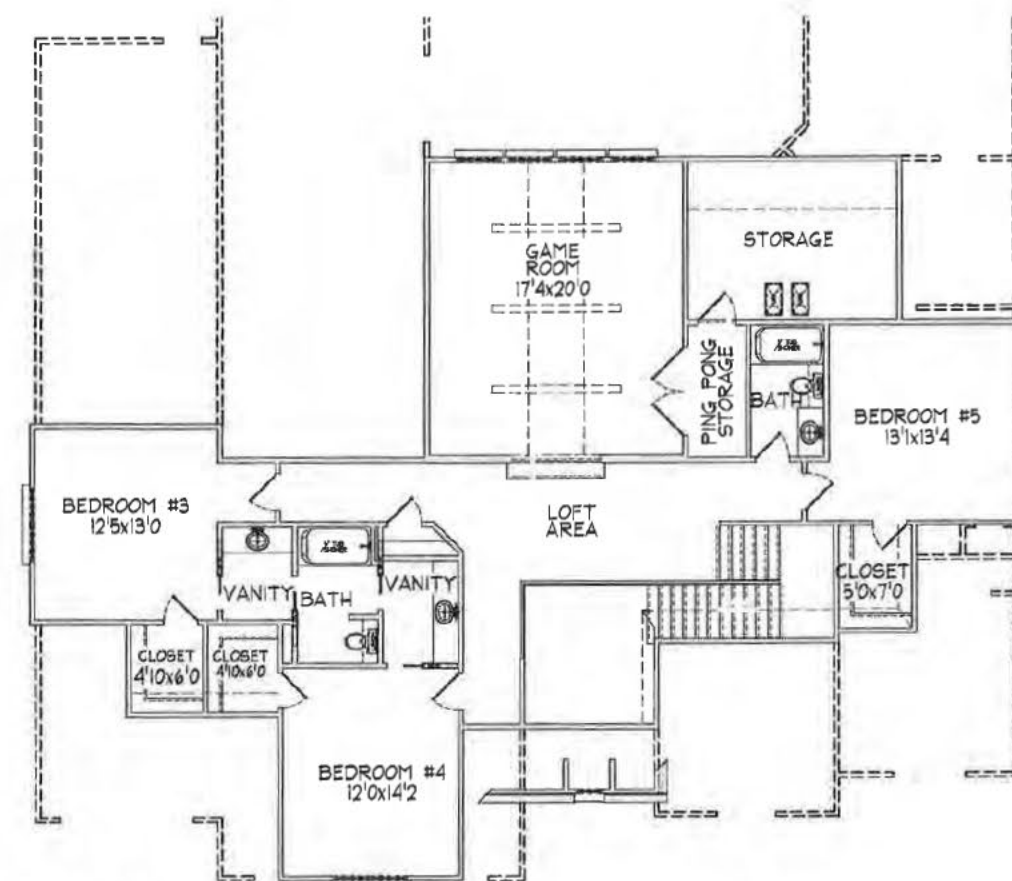

B Upper Level Floor Plan

PROJECT:
15.20.01

DATE:


LOWER SQ FT:
2,393

UPPER SQ FT:
1,569


TOTAL SQ FT:
3,962



BROOKE CHANDLER
CHANDLER HOMES TEAM
918.810.2471

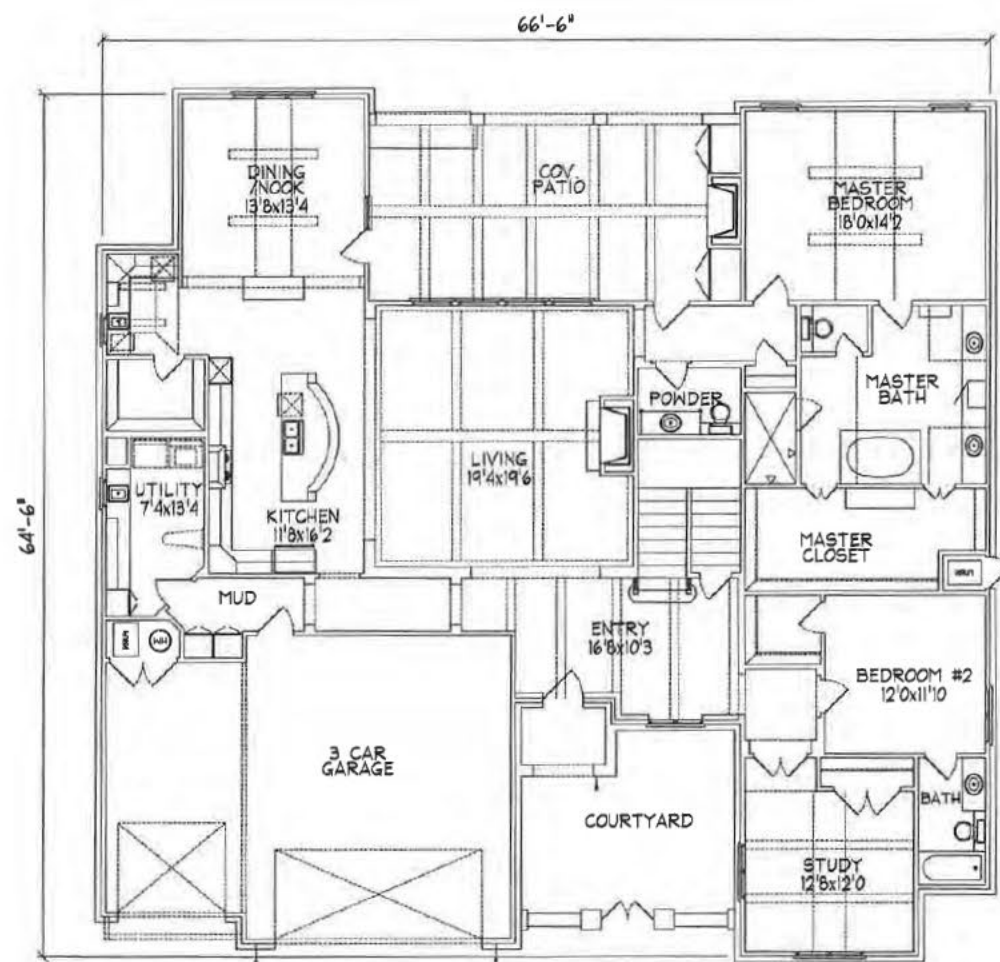

A Lower Level Floor Plan

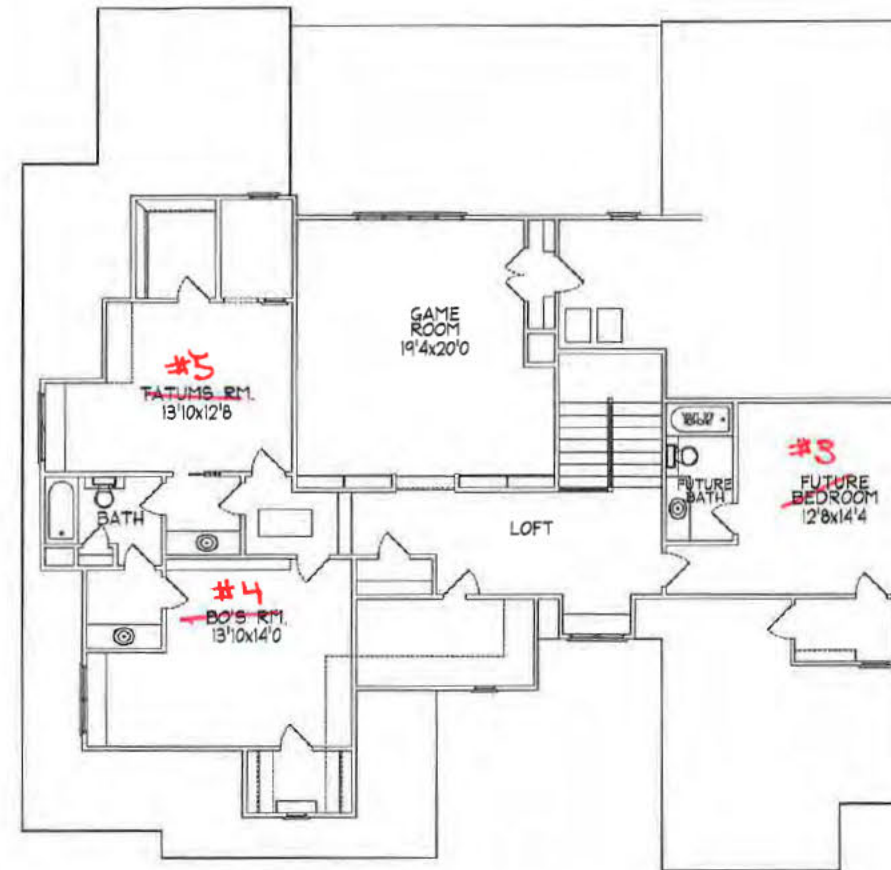


B Upper Level Floor Plan

PROJECT: 3981
 LOWER SQ. FT.: 2,650
 TOTAL SQ. FT.: 3,981

DATE: 2/19/08
 UPPER SQ. FT.: 1,331




BROOKE CHANDLER
 CHANDLER HOMES TEAM
 918.810.2471

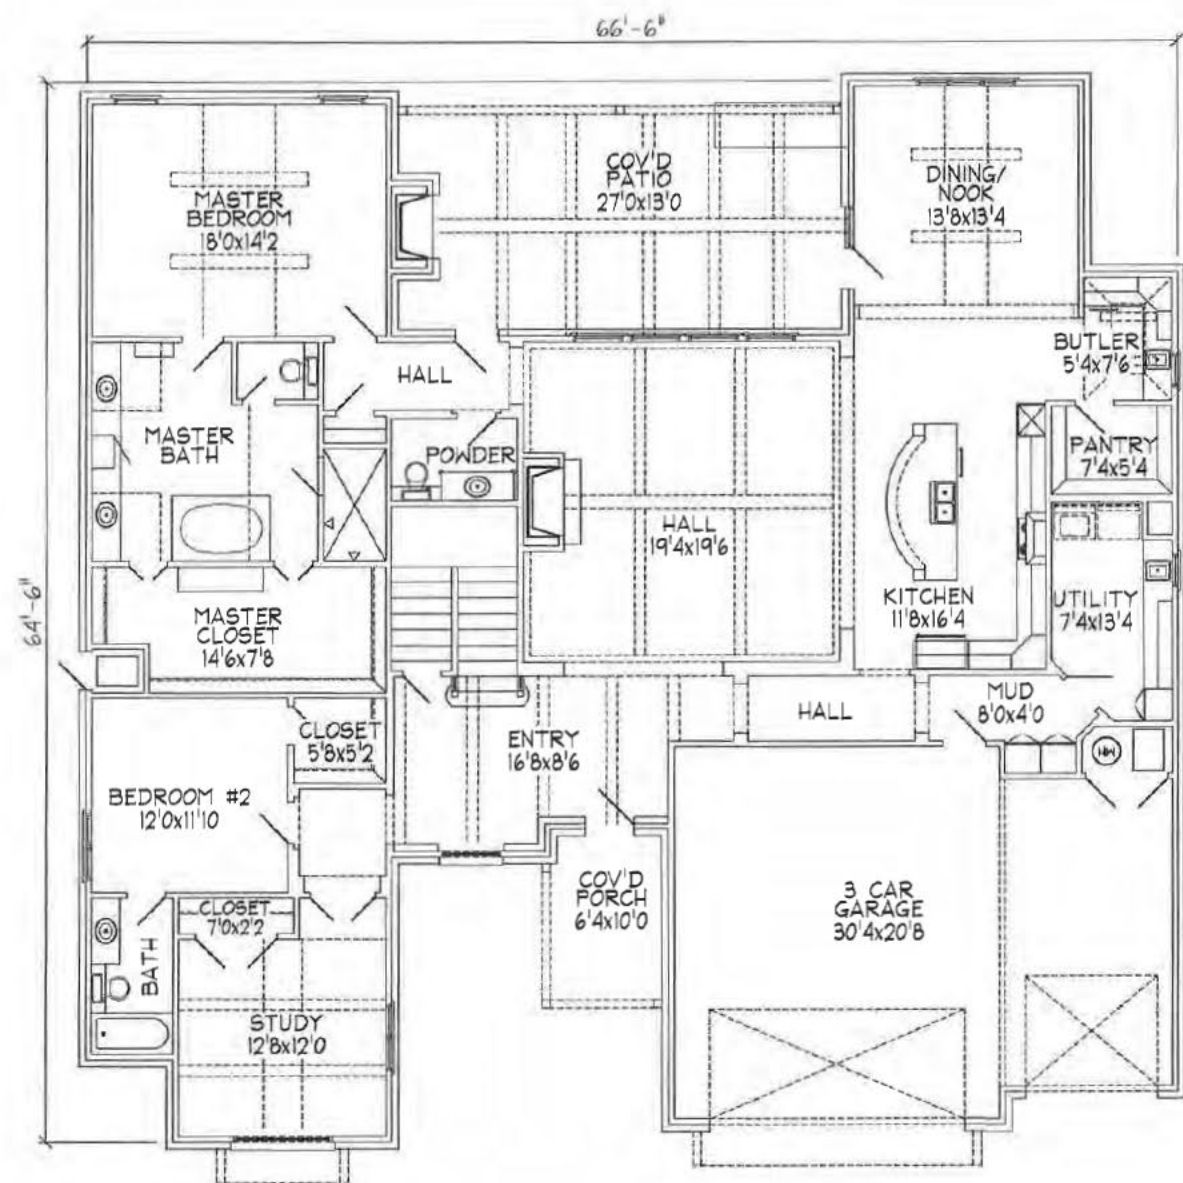

A Lower Level Floor Plan

PROJECT: 16.10.05
 DATE:
 LOWER SQ FT: 2,650
 UPPER SQ FT: 1,331
 TOTAL SQ FT: 3,981

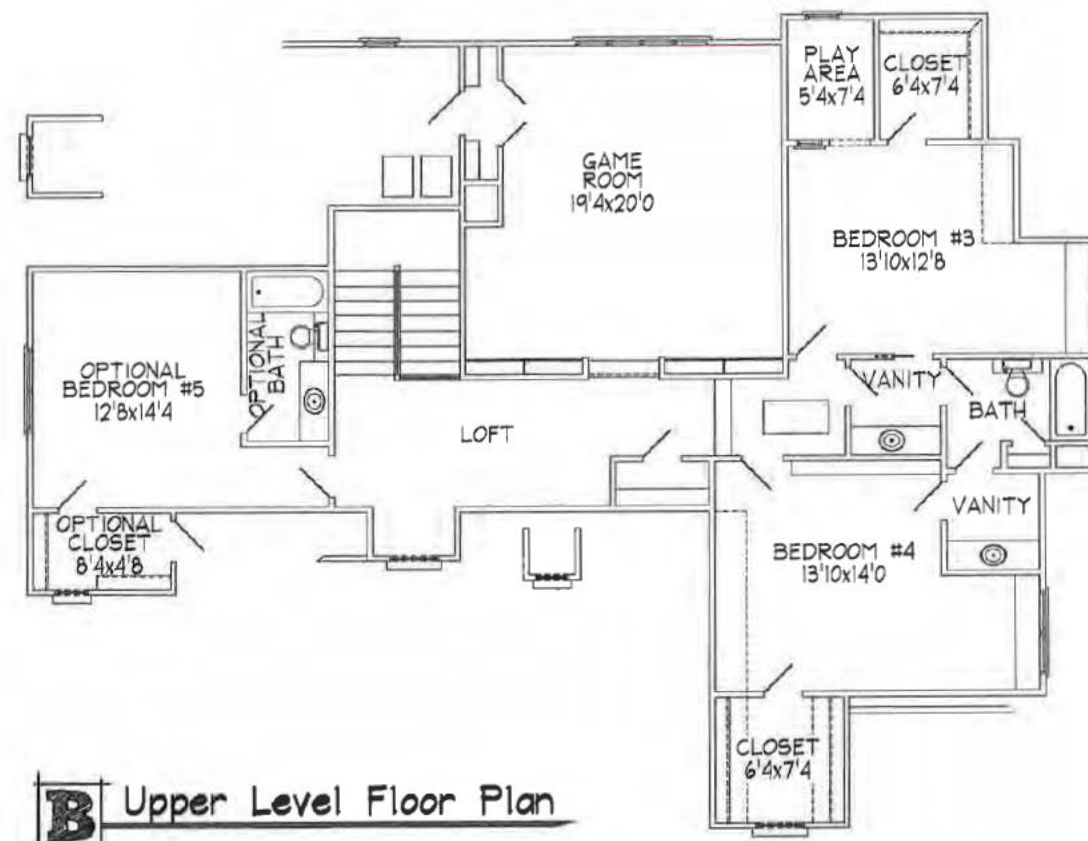

B Upper Level Floor Plan




BROOKE CHANDLER
 CHANDLER HOMES TEAM
 918.810.2471



A Lower Level Floor Plan

PROJECT: 16.05.11
 LOWER SQ FT: 2,987
 TOTAL SQ FT: 4,068


DATE:
 UPPER SQ FT: 1,081

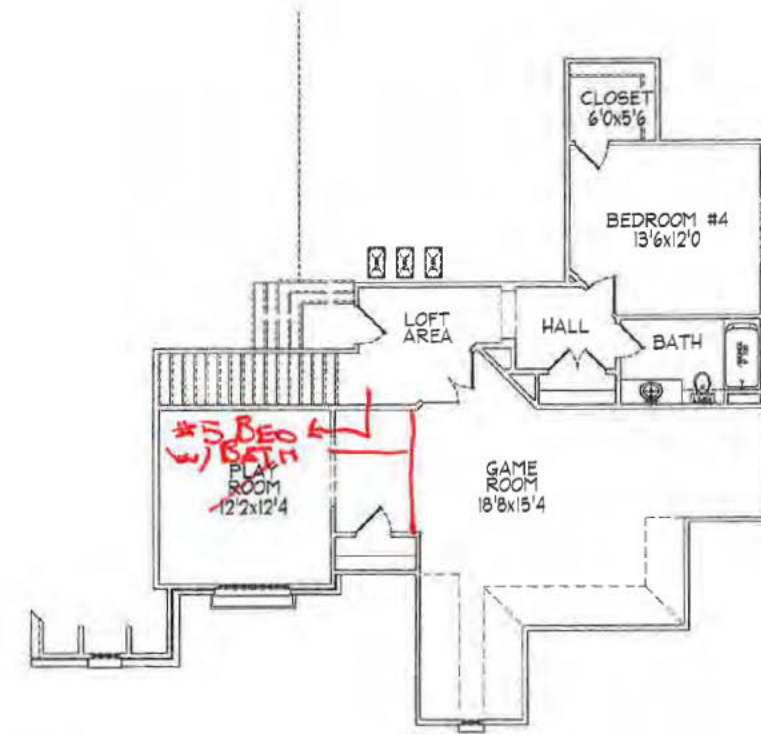


B Upper Level Floor Plan



BROOKE CHANDLER
 CHANDLER HOMES TEAM
 918.810.2471

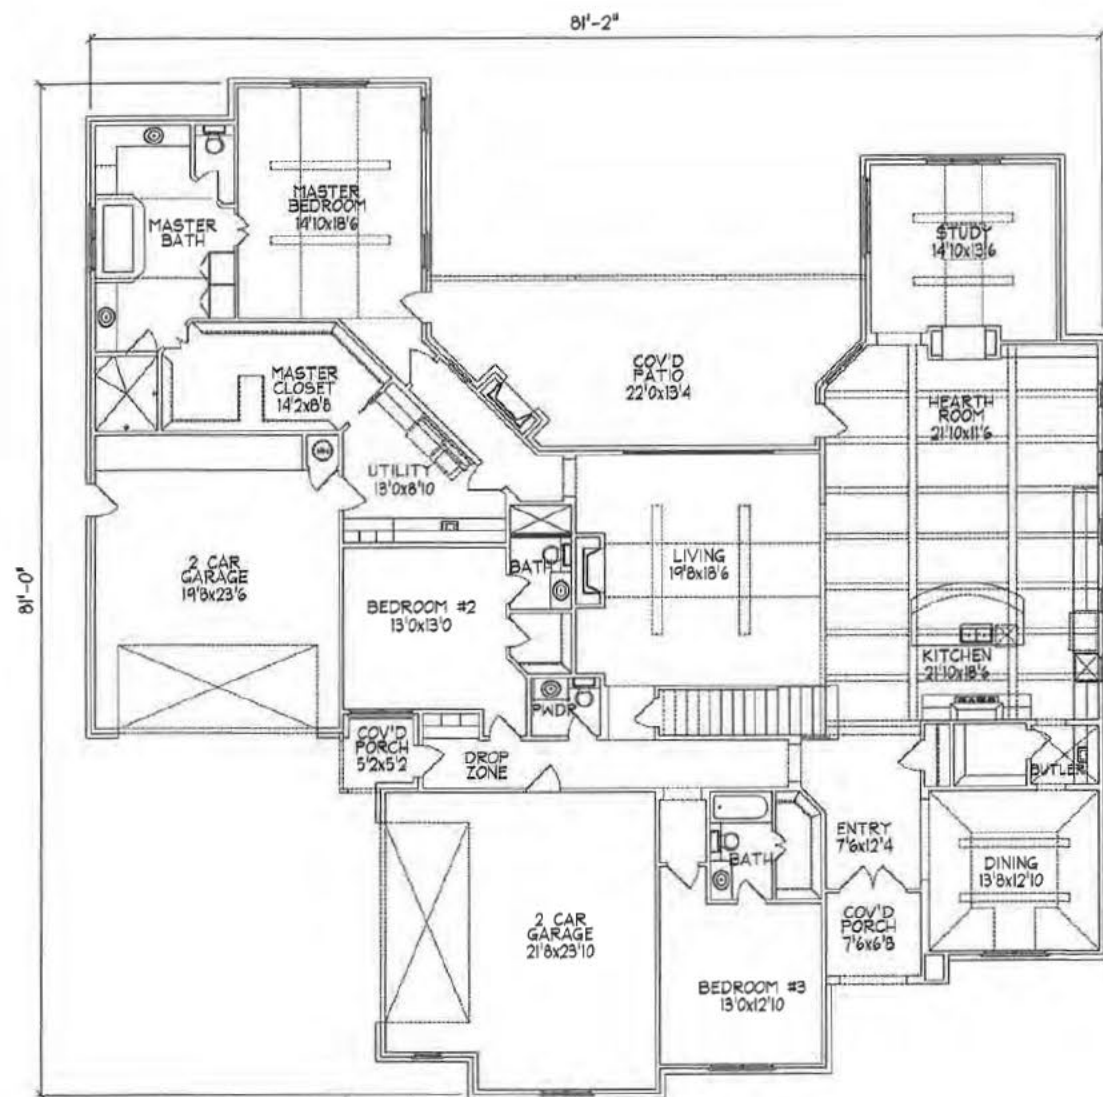

A Lower Level Floor Plan

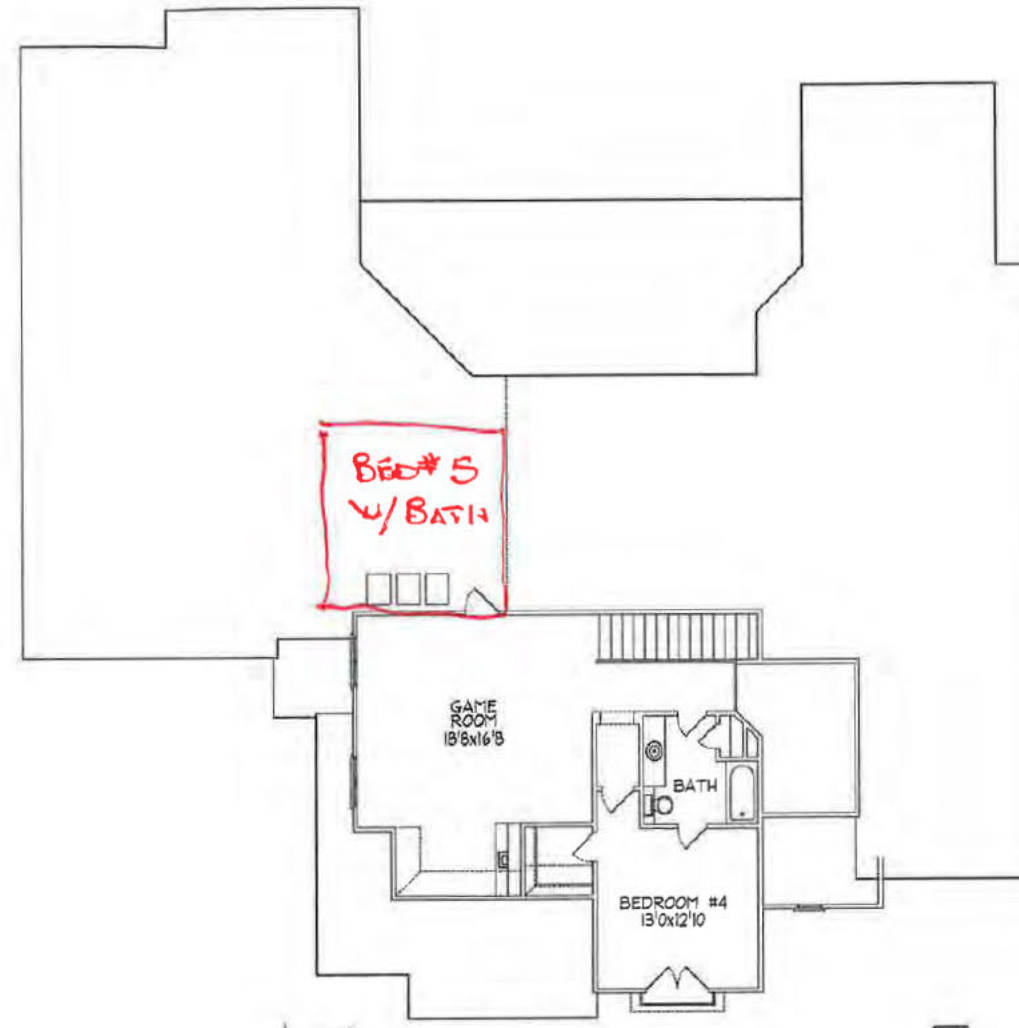

B Upper Level Floor Plan




PROJECT: 4135
 LOWER SQ FT: 3,355
 TOTAL SQ FT: 4,135


DATE: 4/13/11
 UPPER SQ FT: 780



BROOKE CHANDLER
 CHANDLER HOMES TEAM
 918.810.2471

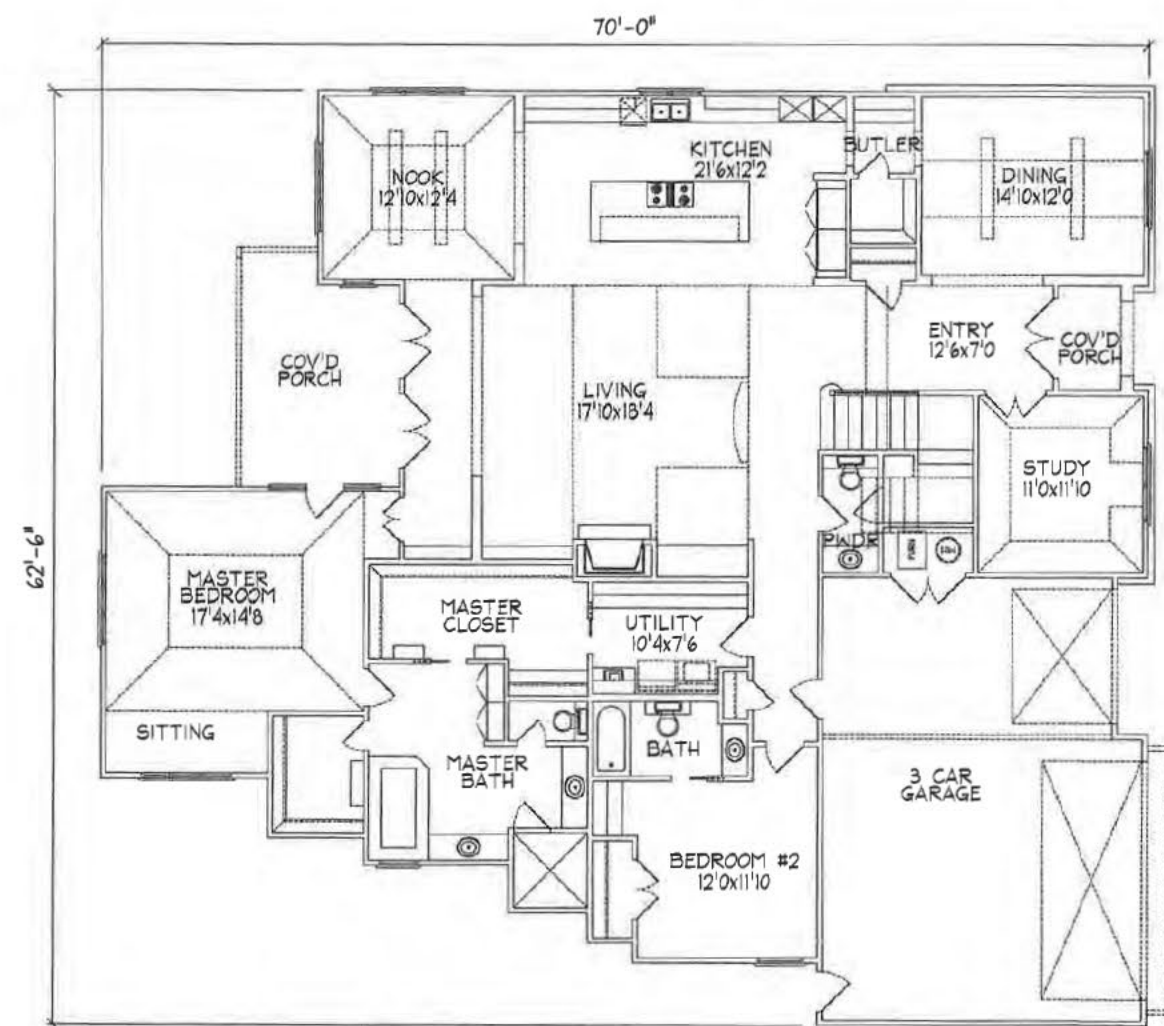

A Lower Level Floor Plan

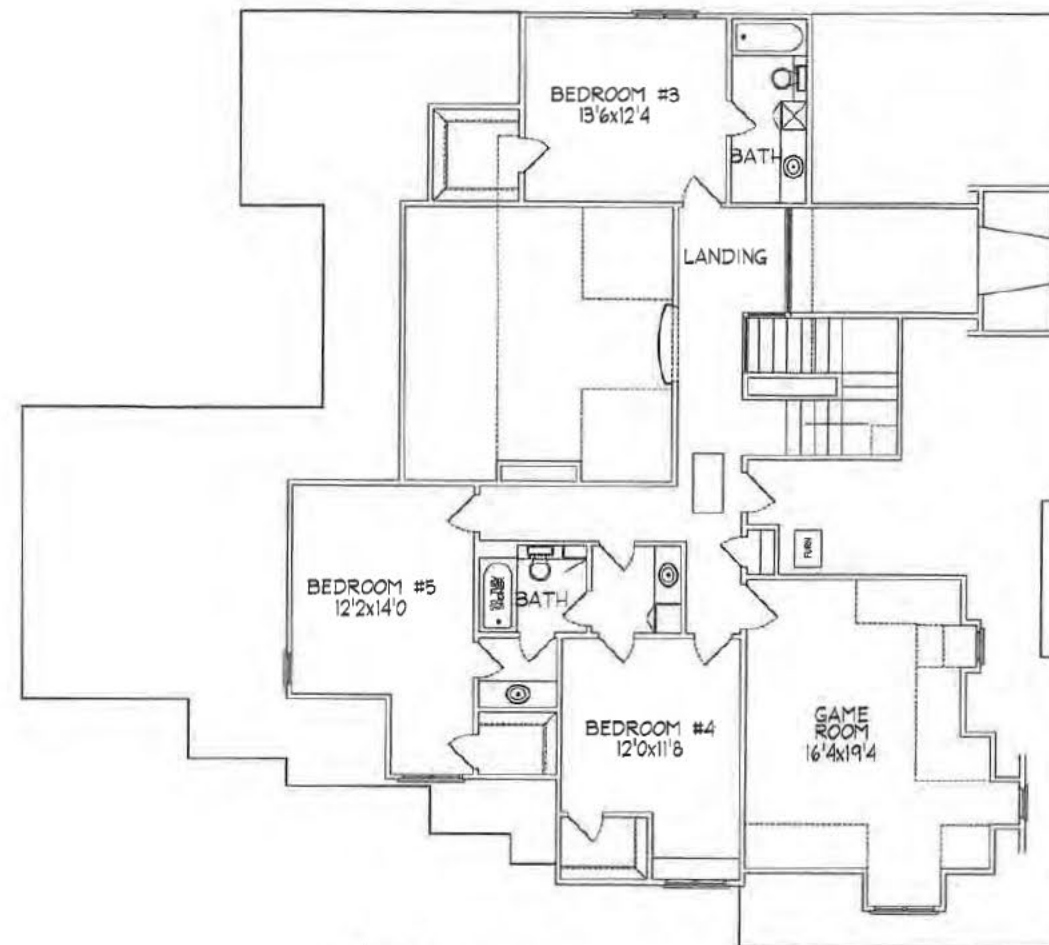


B Upper Level Floor Plan

PROJECT: 4146
 LOWER SQ FT: 2,726
 TOTAL SQ FT: 4,146

DATE: 4/1/08
 UPPER SQ FT: 1,420




BROOKE CHANDLER
 CHANDLER HOMES TEAM
 918.810.2471

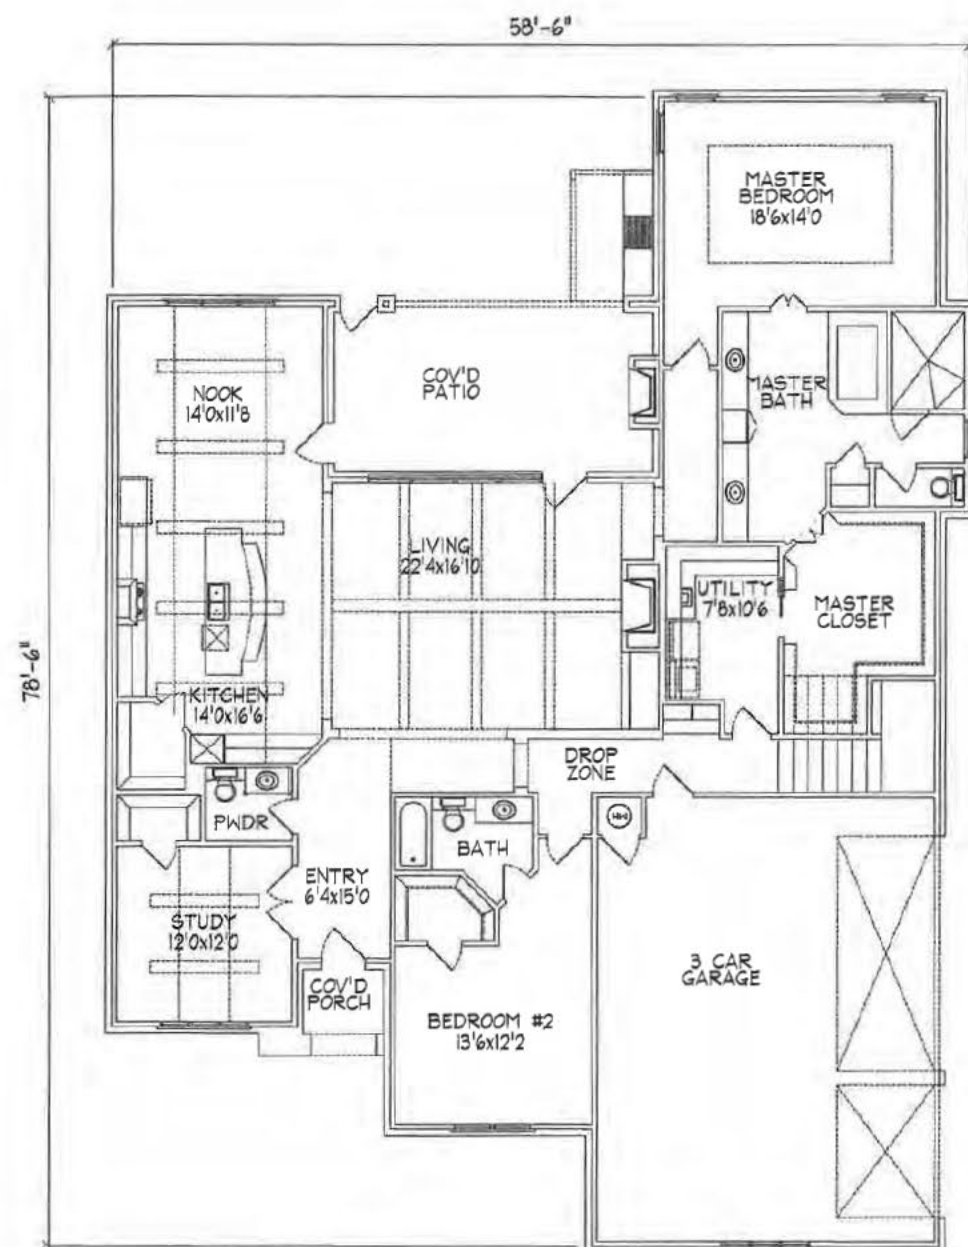

A Lower Level Floor Plan


PROJECT: 4154
 DATE: 9/8/10
 LOWER SQ FT: 2,527
 UPPER SQ FT: 1,626
 TOTAL SQ FT: 4,154

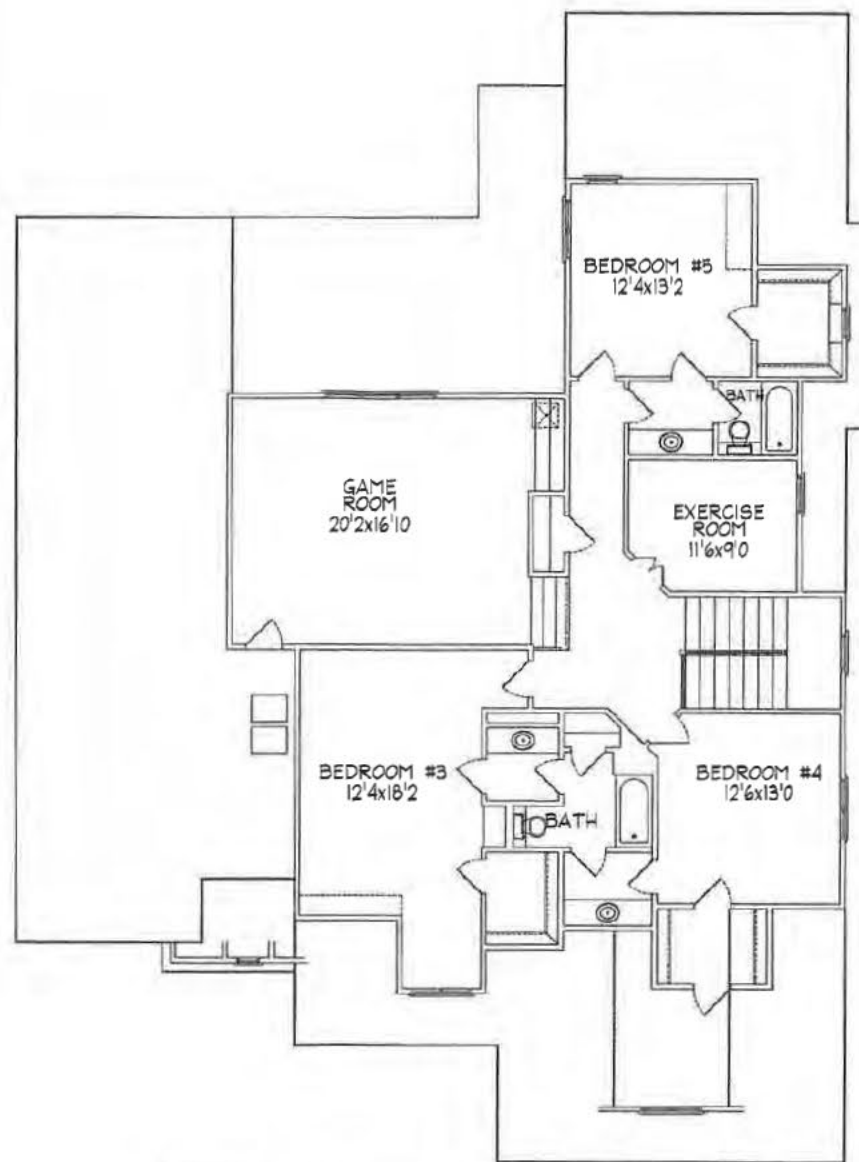


B Upper Level Floor Plan



BROOKE CHANDLER
 CHANDLER HOMES TEAM
 918.810.2471

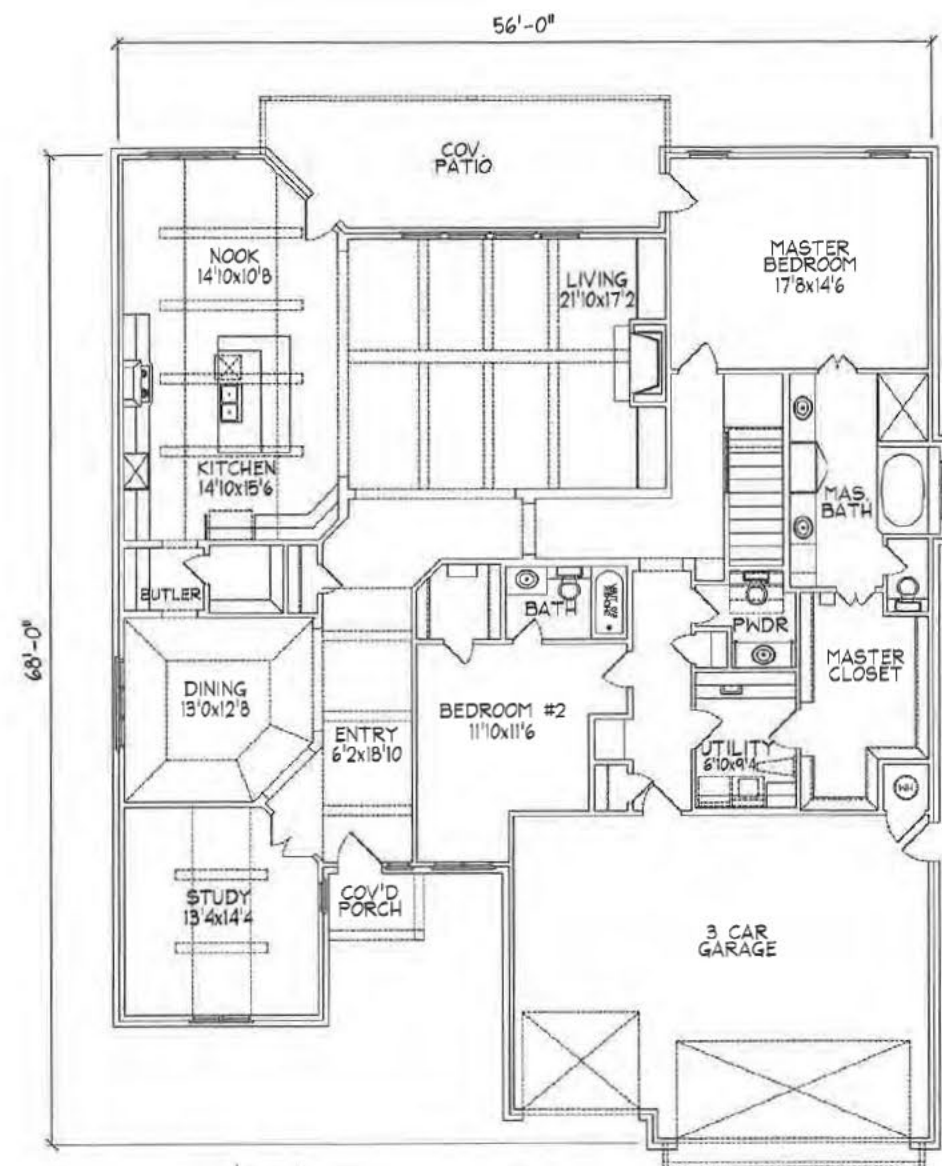

A Lower Level Floor Plan

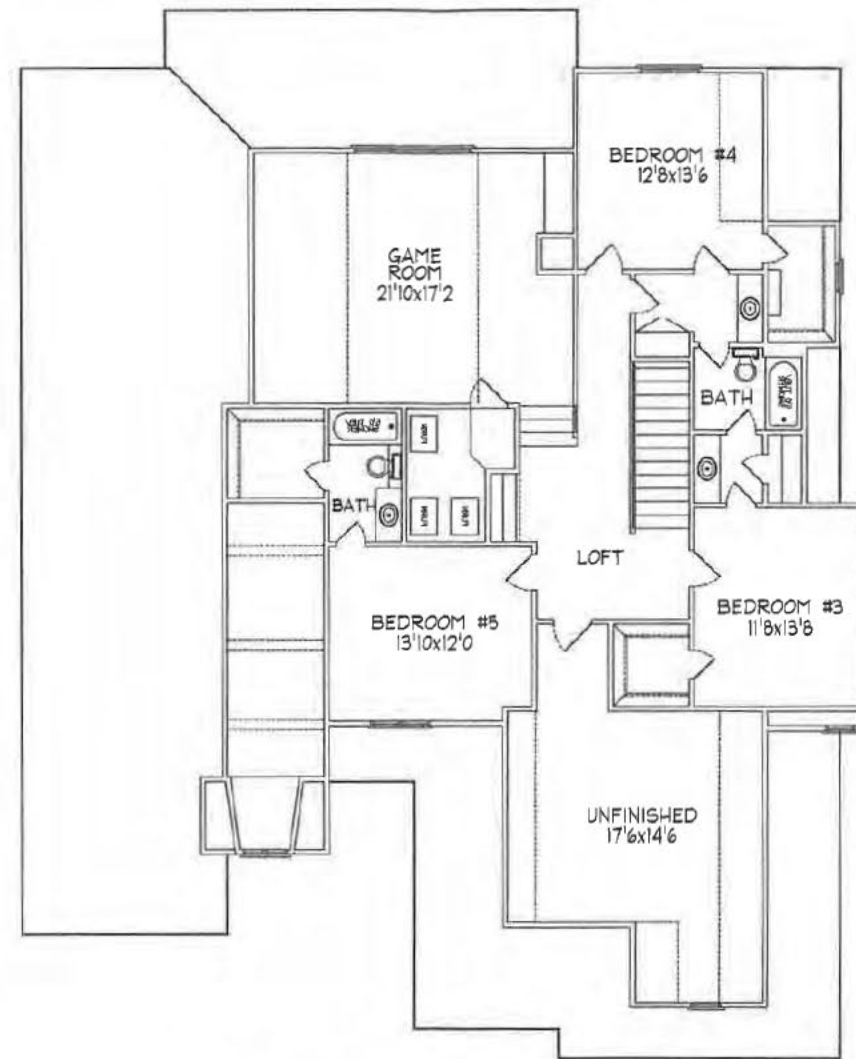


B Upper Level Floor Plan



PROJECT: 4165
 DATE: 1/30/07
 LOWER SQ FT: 2,635
 UPPER SQ FT: 1,530
 TOTAL SQ FT: 4,165




BROOKE CHANDLER
 CHANDLER HOMES TEAM
 918.810.2471

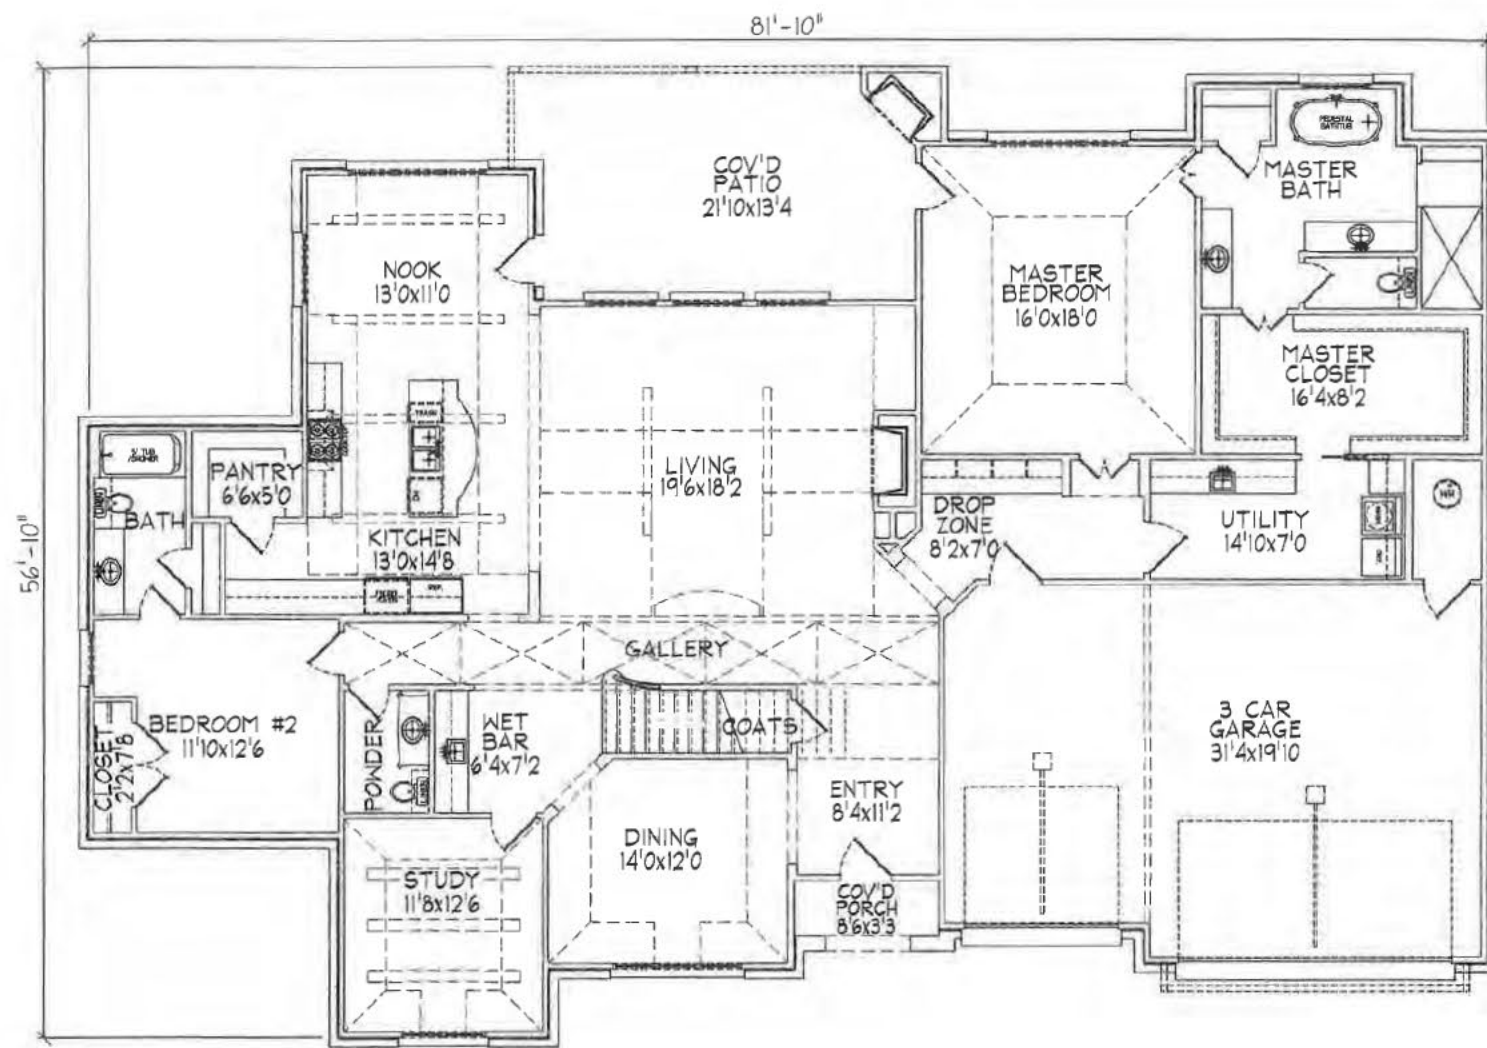

A Lower Level Floor Plan

PROJECT: 15.35.04
 LOWER SQ FT: 2,718
 TOTAL SQ FT: 4,166


DATE:
 UPPER SQ FT: 1,448

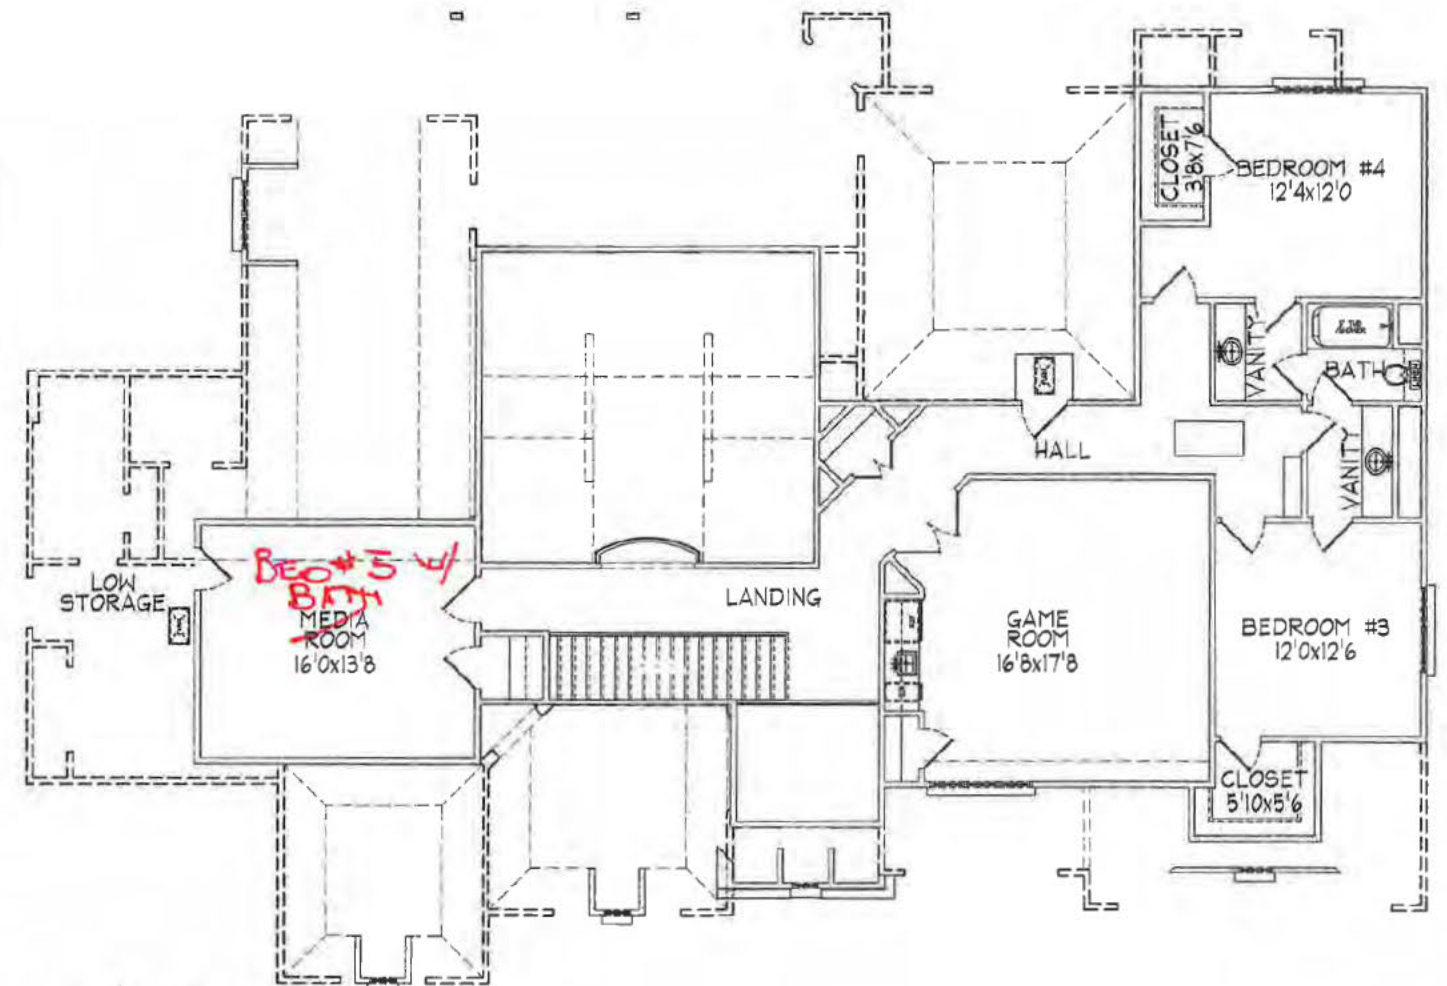

B Upper Level Floor Plan




BROOKE CHANDLER
 CHANDLER HOMES TEAM
 918.810.2471

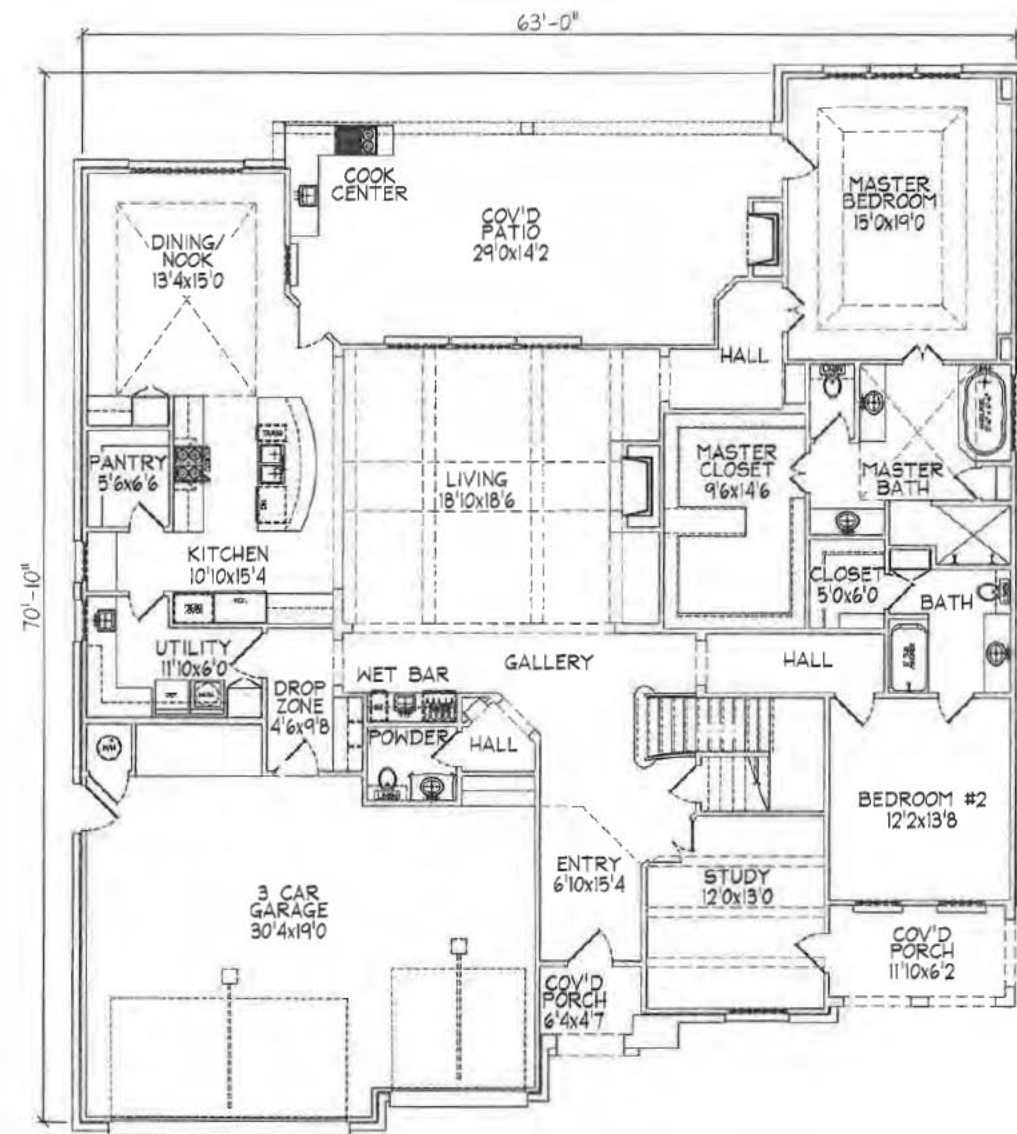

A Lower Level Floor Plan



PROJECT: 15.36.02
 DATE:
 LOWER SQ FT: 3,691
 UPPER SQ FT: 1,500
 TOTAL SQ FT: 4,191

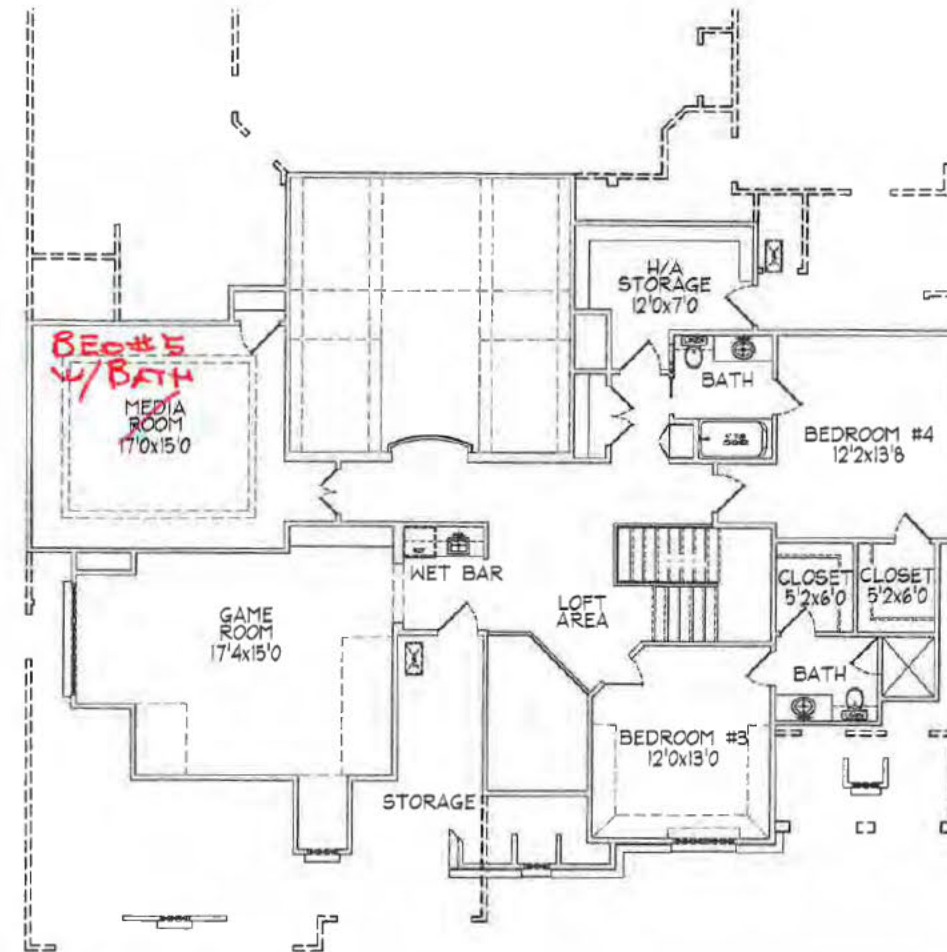

B Upper Level Floor Plan



BROOKE CHANDLER
 CHANDLER HOMES TEAM
 918.810.2471

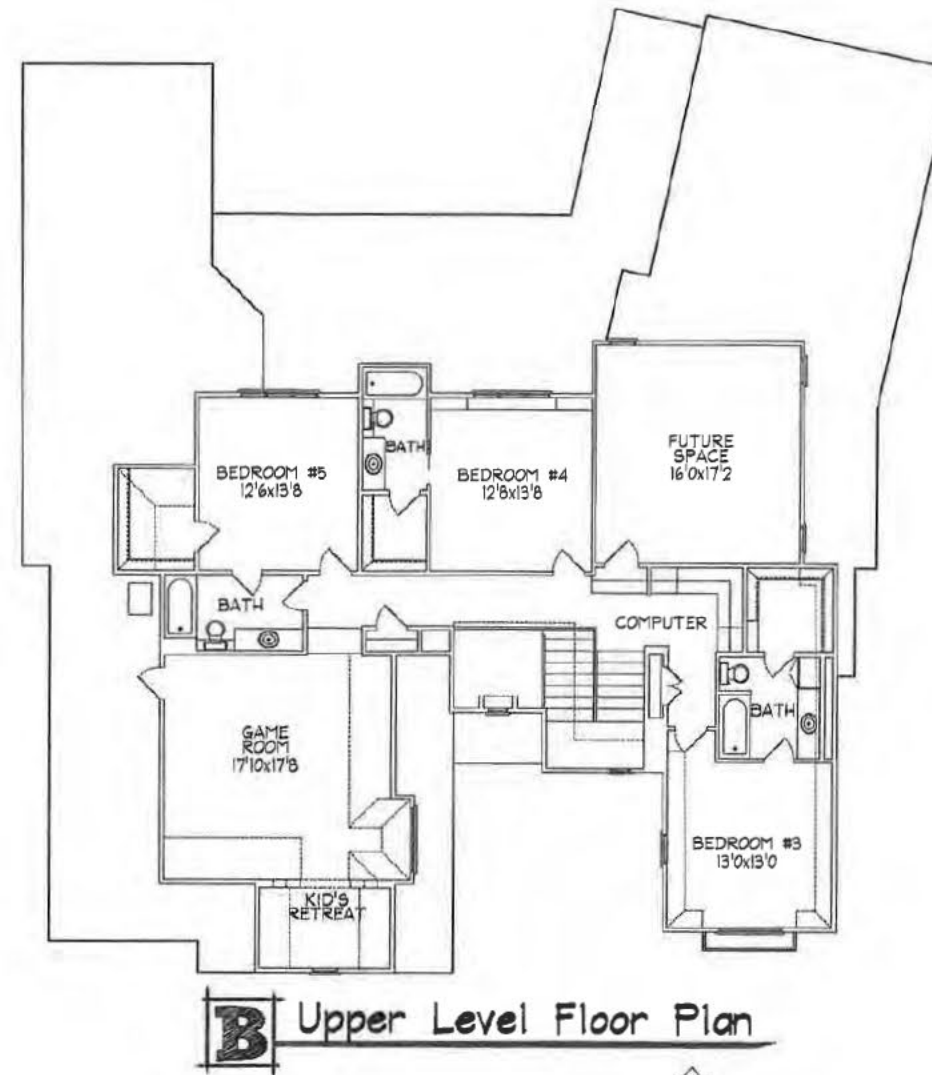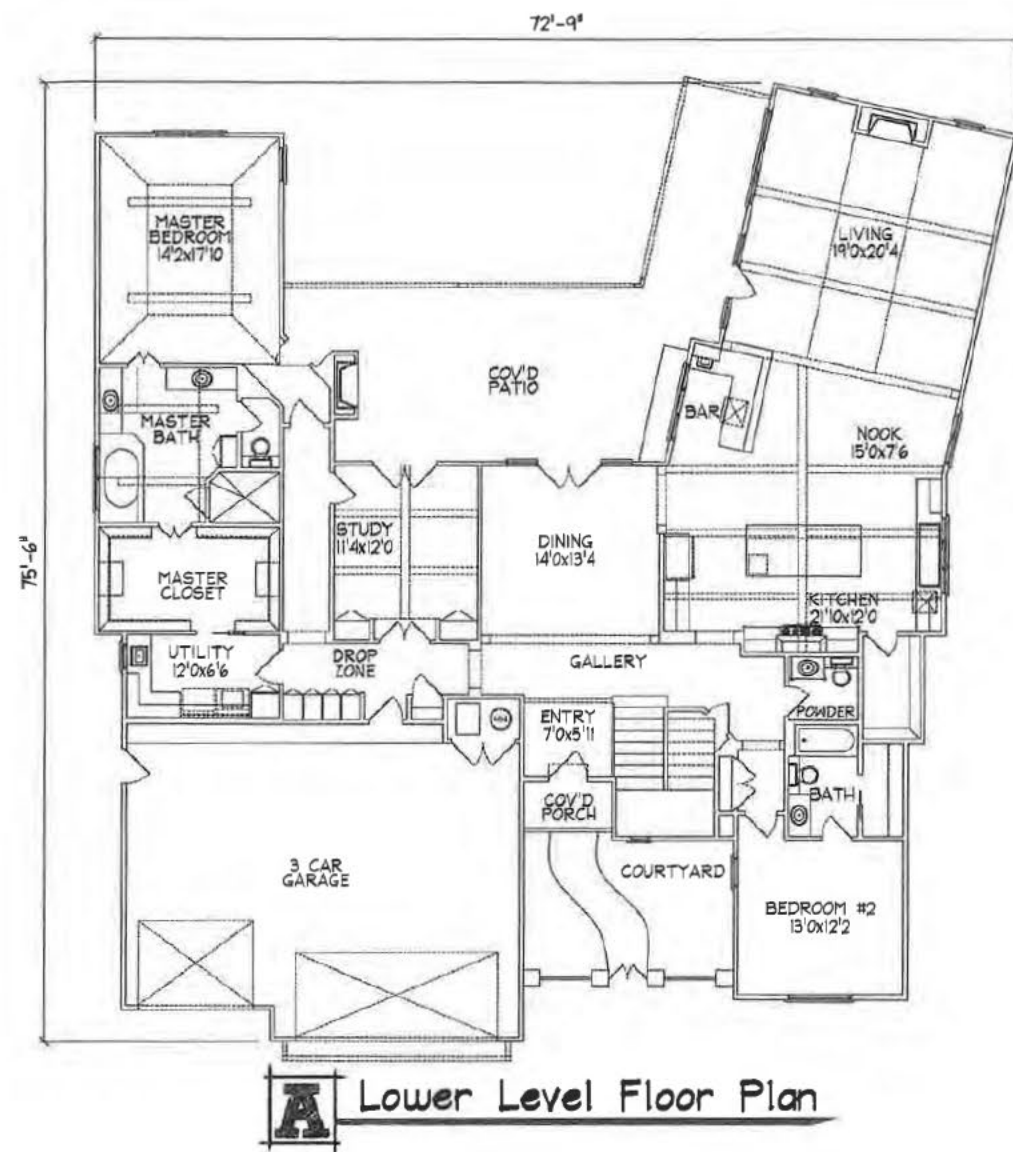


PROJECT: 4215
 LOWER SQ FT: 2,638
 TOTAL SQ FT: 4,215

DATE: 2/16/11
 UPPER SQ FT: 1,577



BROOKE CHANDLER
 CHANDLER HOMES TEAM
 918.810.2471

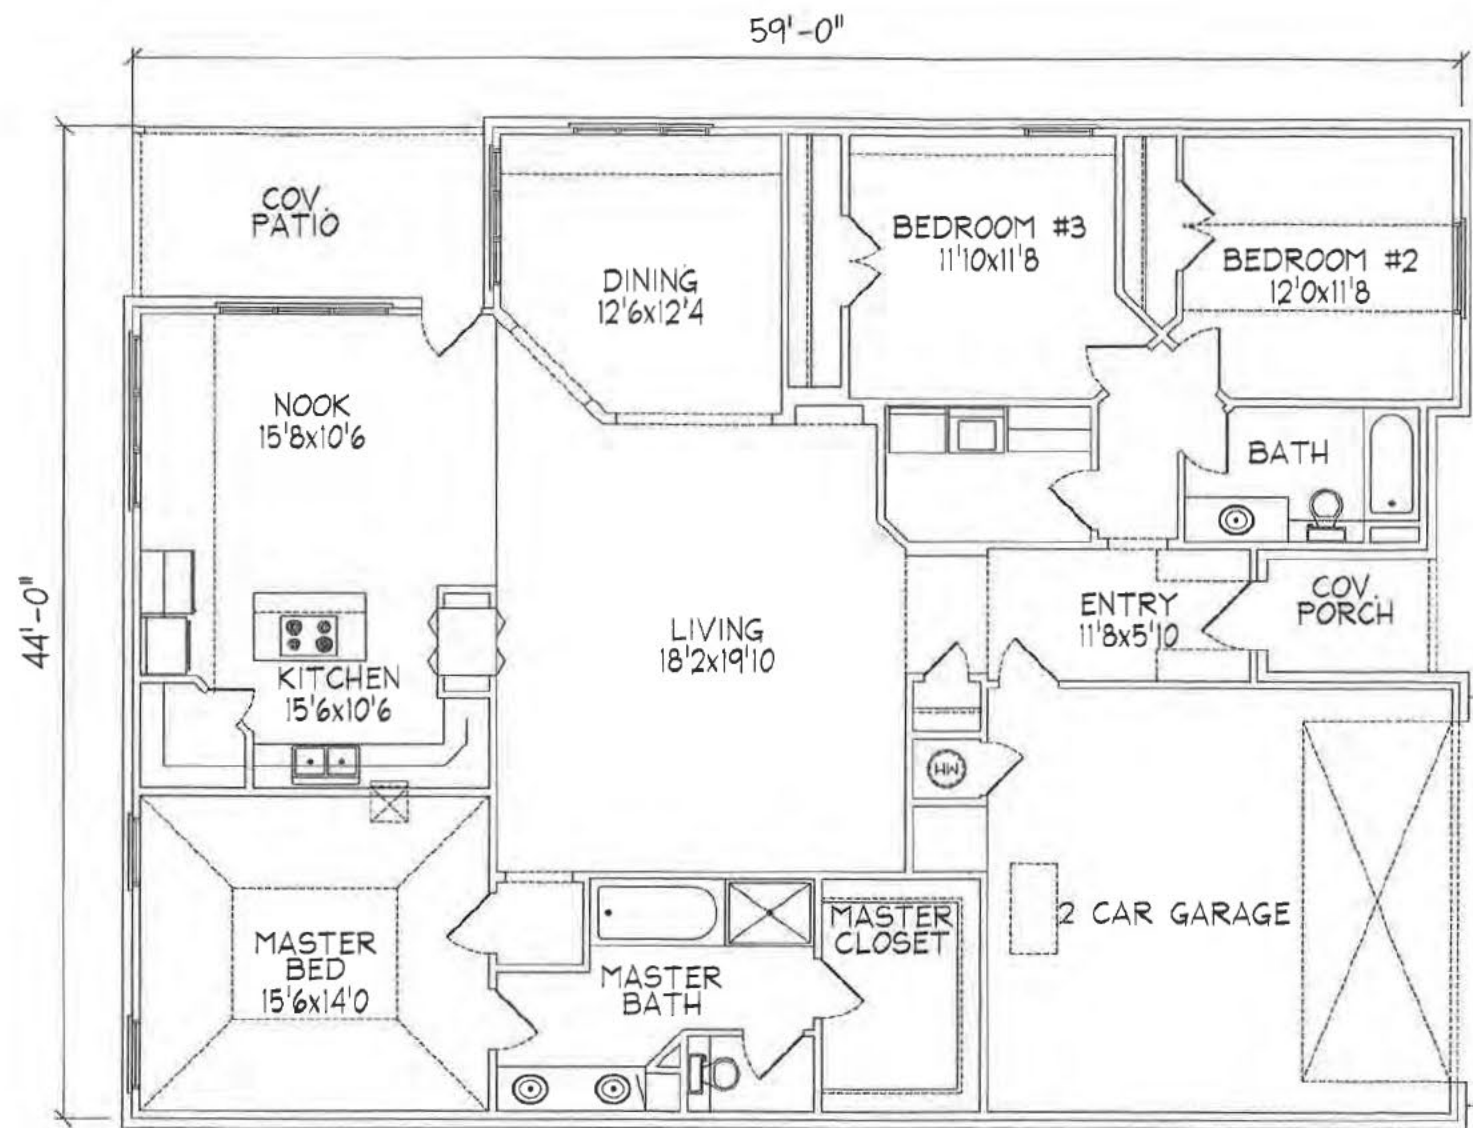


A Floor Plan

PROJECT: 2000
 LOWER SQ FT: 2,000
 TOTAL SQ FT: 2,000

DATE: 9/1/05
 UPPER SQ FT:



BROOKE CHANDLER
 CHANDLER HOMES TEAM
 918.810.2471

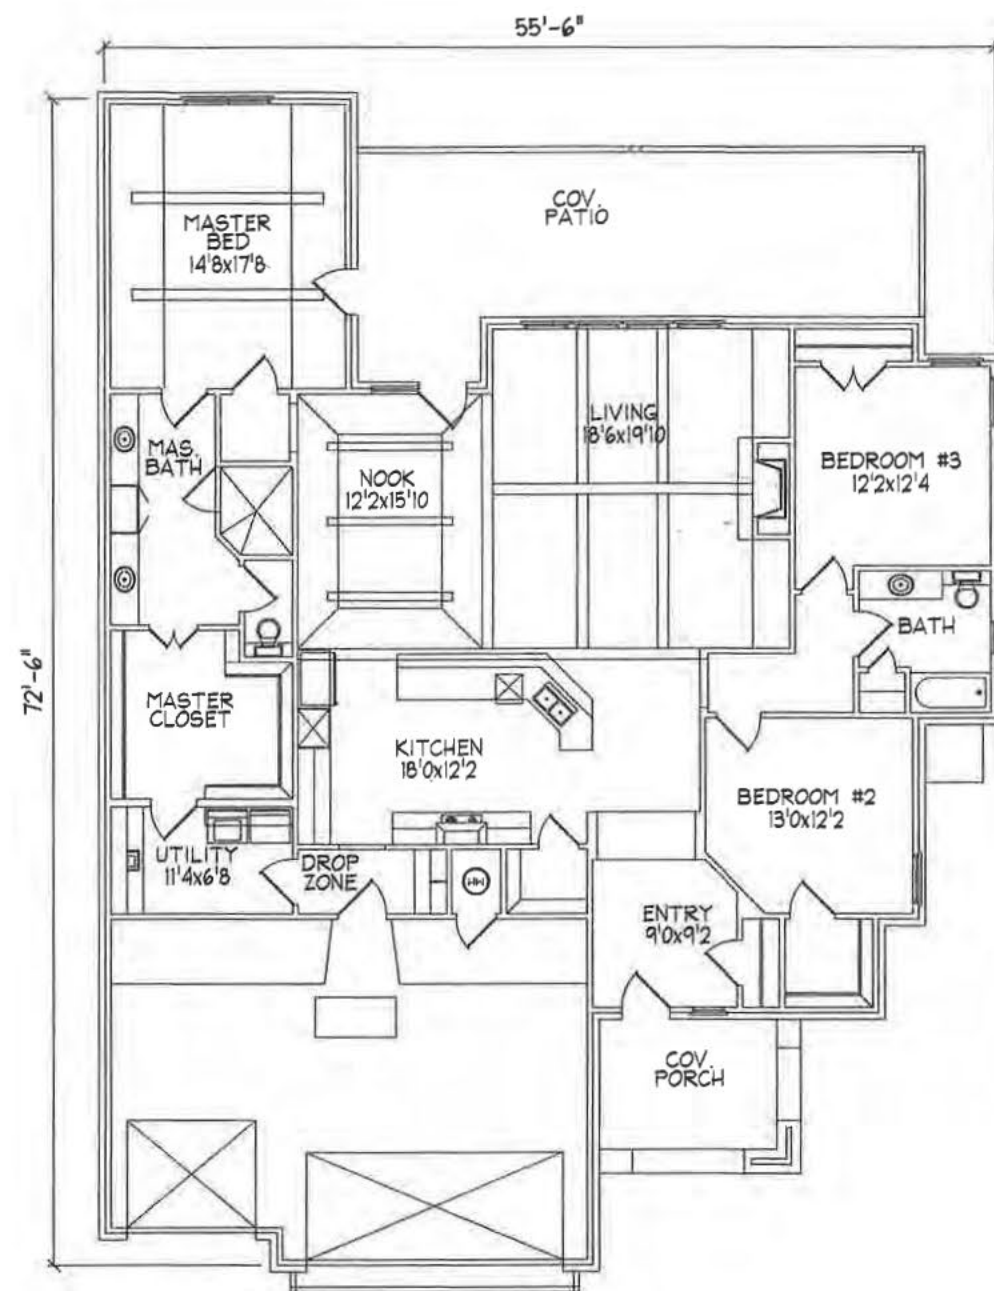


A Floor Plan

PROJECT: 2253
 DATE: 3/2/12
 LOWER SQ FT: 2,253
 UPPER SQ FT:
 TOTAL SQ FT: 2,253



BROOKE CHANDLER
 CHANDLER HOMES TEAM
 918.810.2471

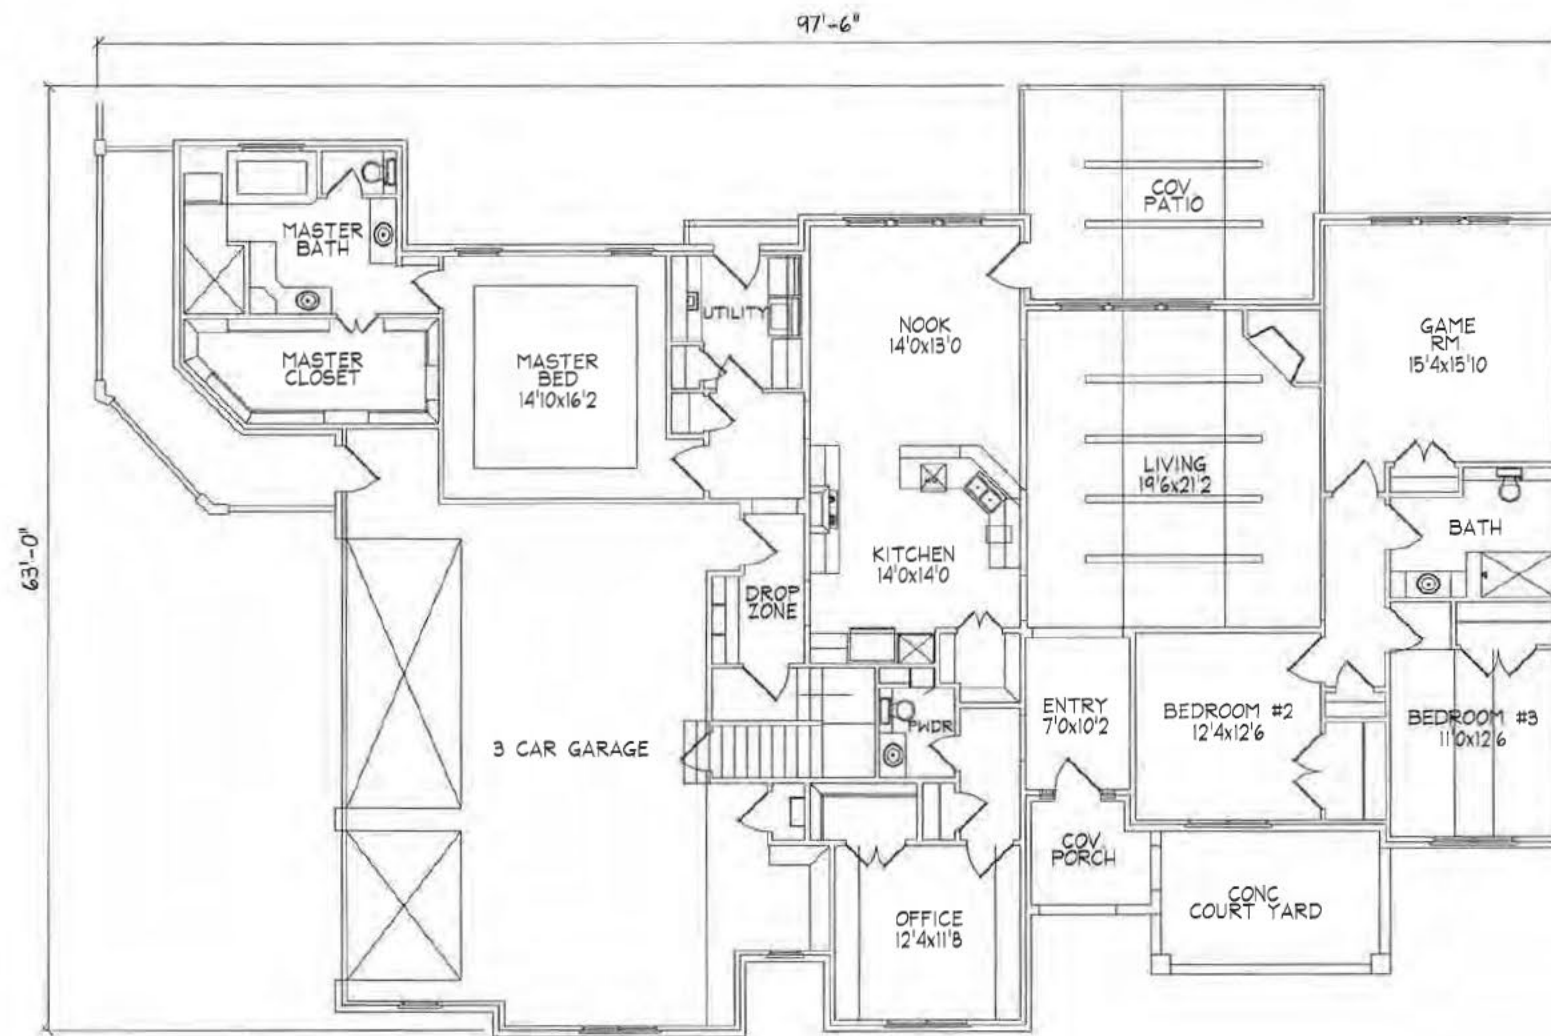


A Floor Plan

PROJECT:
2831
LOWER SQ FT:
2,831
TOTAL SQ FT:
2,831


DATE:
4/9/12
UPPER SQ FT:



BROOKE CHANDLER
CHANDLER HOMES TEAM
918.810.2471

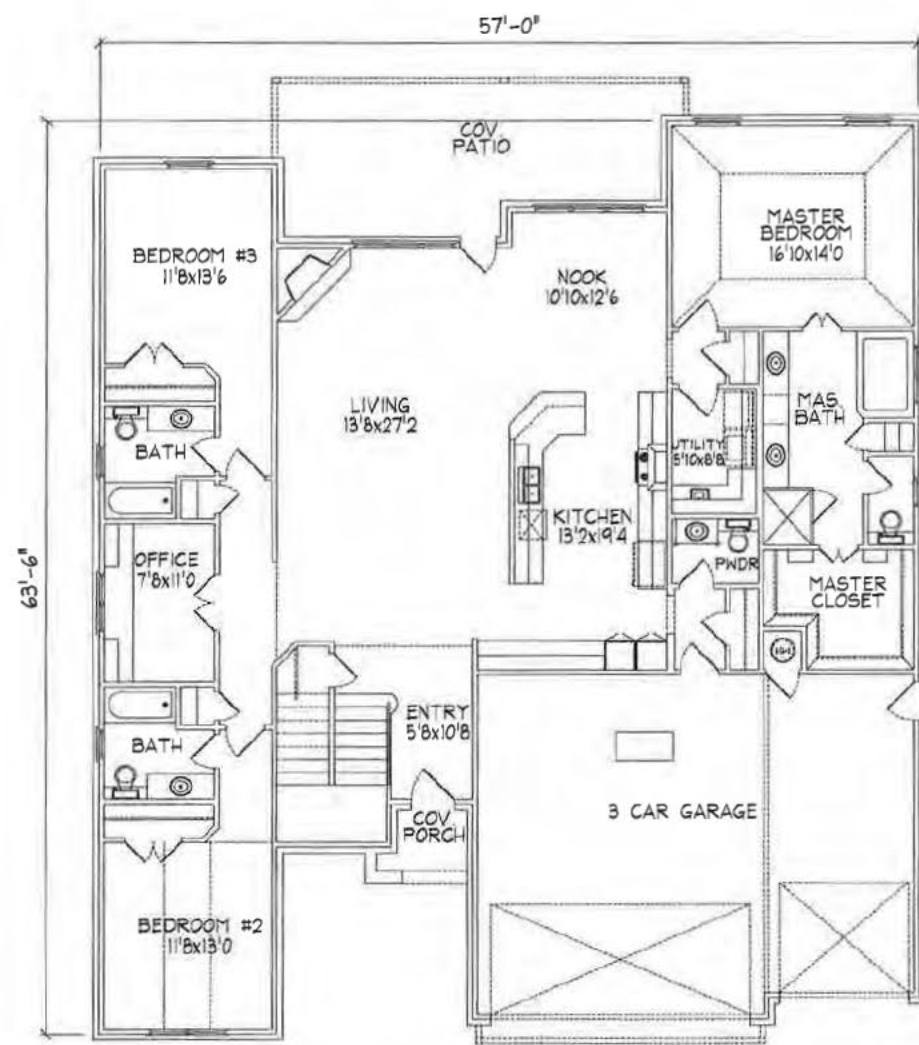

A Lower Level Floor Plan

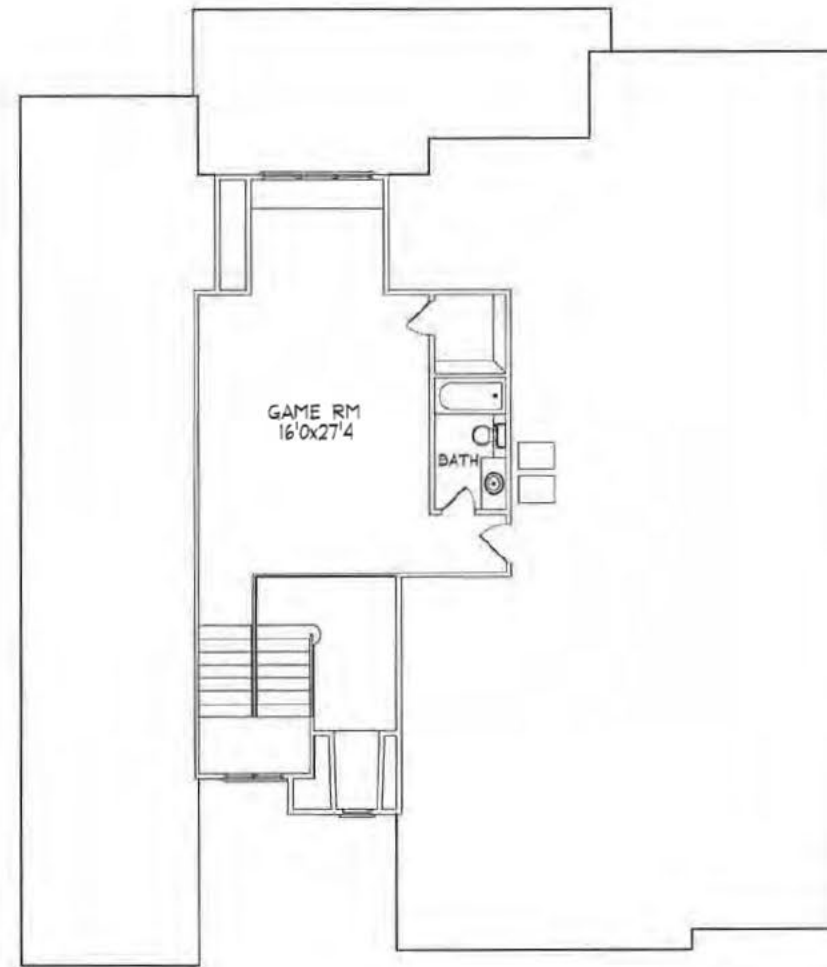

B Upper Level Floor Plan




PROJECT: 2946
 LOWER SQ FT: 2,413
 TOTAL SQ FT: 2,946


DATE: 3/31/11
 UPPER SQ FT: 533



BROOKE CHANDLER
 CHANDLER HOMES TEAM
 918.810.2471

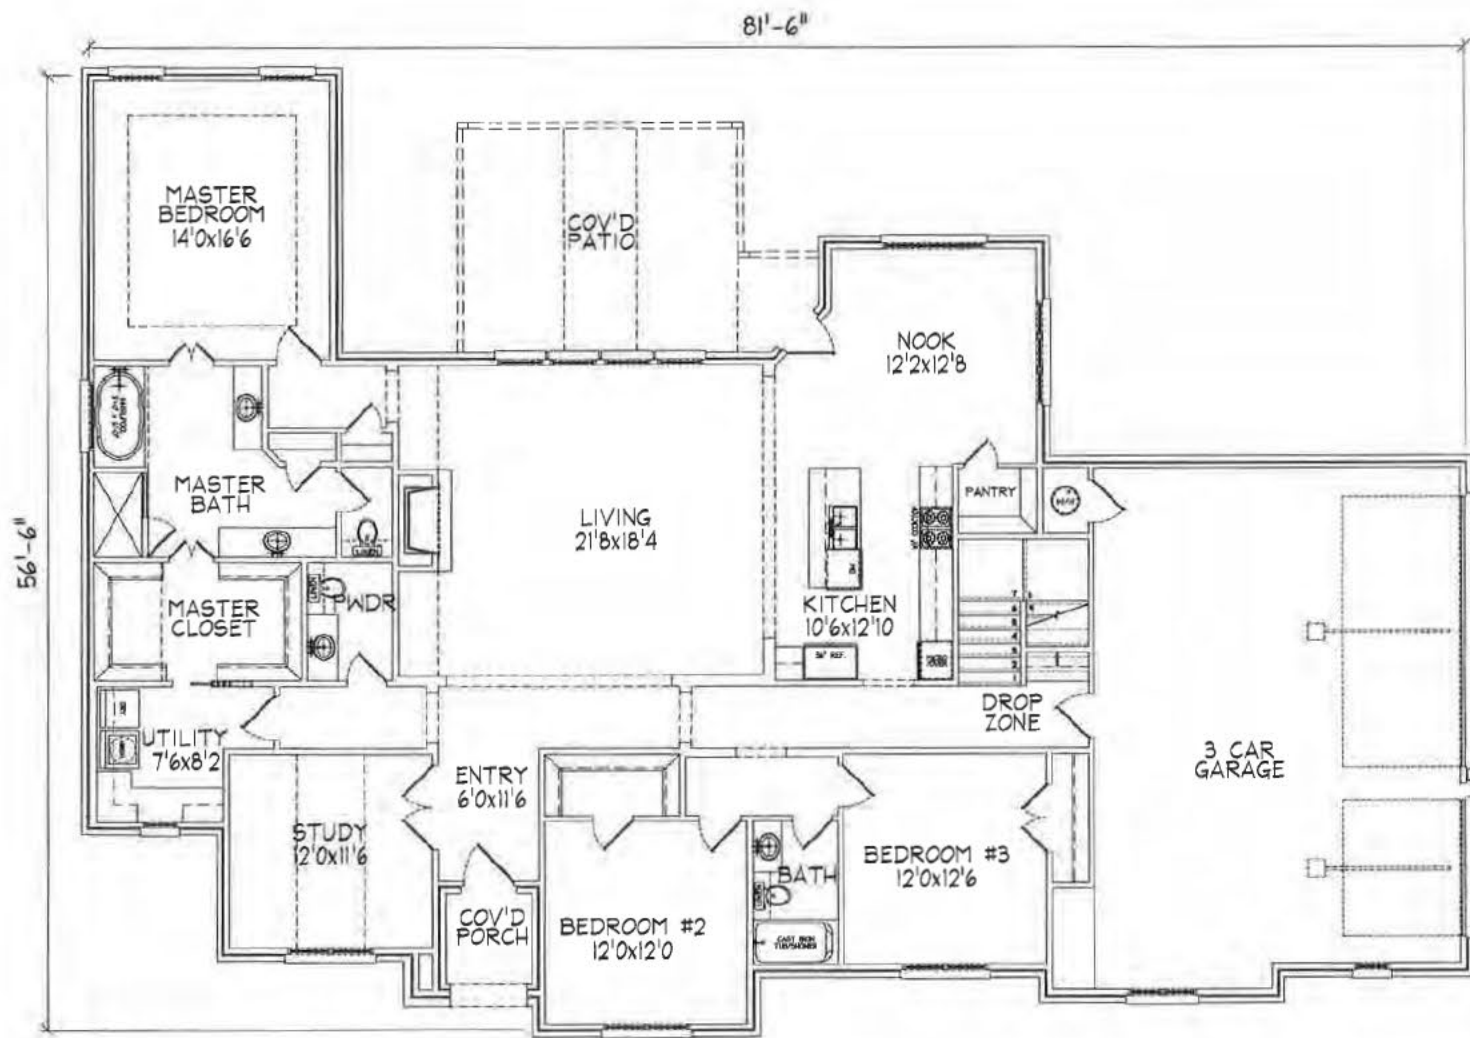

A Lower Level Floor Plan

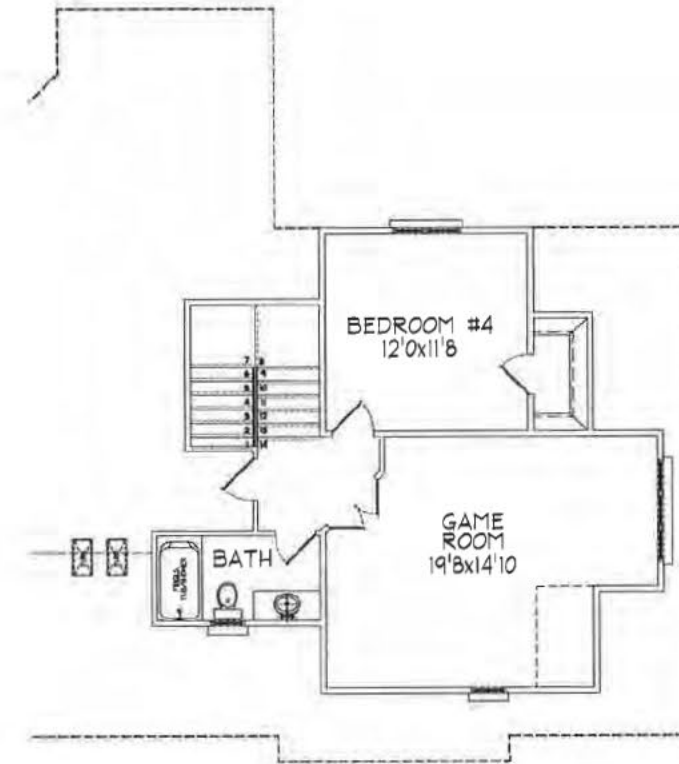


B Upper Level Floor Plan

PROJECT: 2946
 LOWER SQ FT: 2,394
 TOTAL SQ FT: 2,946


DATE: 4/30/13
 UPPER SQ FT: 552



BROOKE CHANDLER
 CHANDLER HOMES TEAM
 918.810.2471

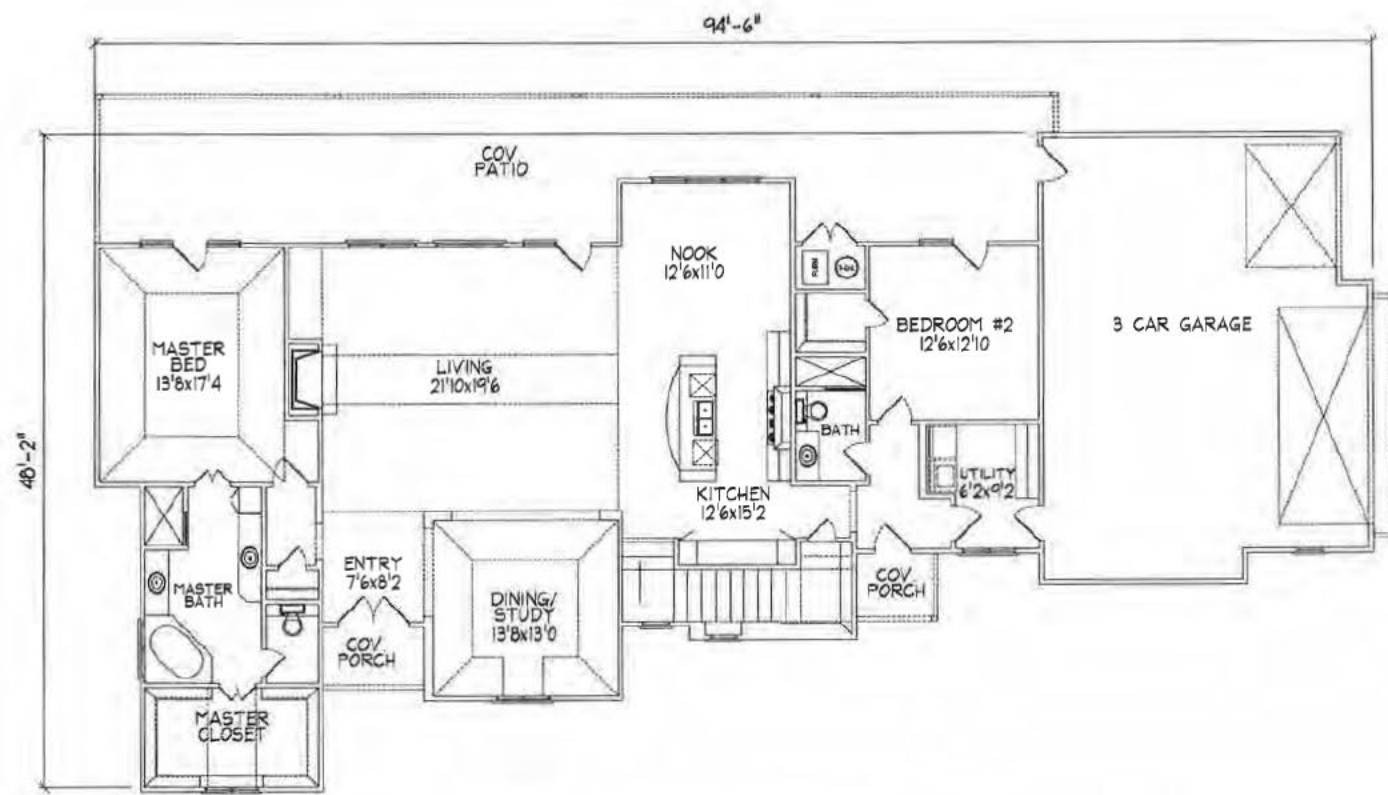

A Lower Level Floor Plan

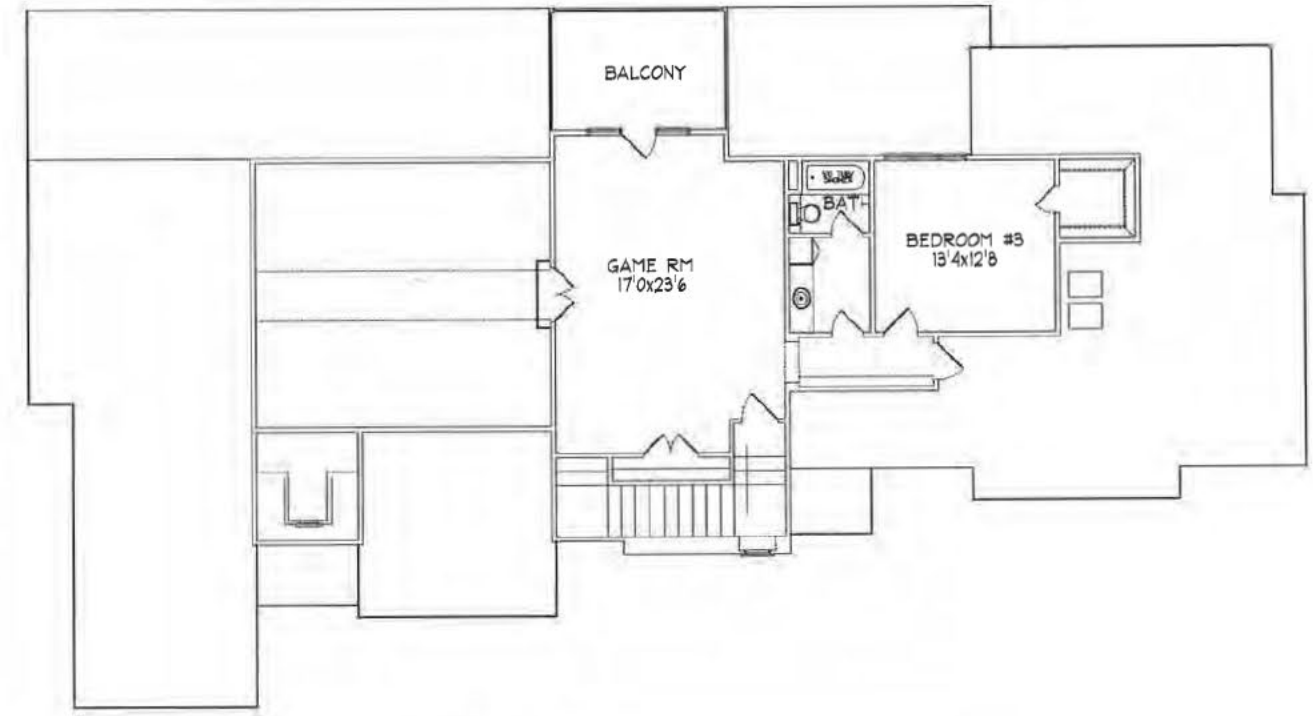


B Upper Level Floor Plan

PROJECT: 2957
 LOWER SQ. FT.: 2,175
 TOTAL SQ. FT.: **2,957**

DATE: 10/15/07
 UPPER SQ. FT.: 782



BROOKE CHANDLER
 CHANDLER HOMES TEAM
 918.810.2471

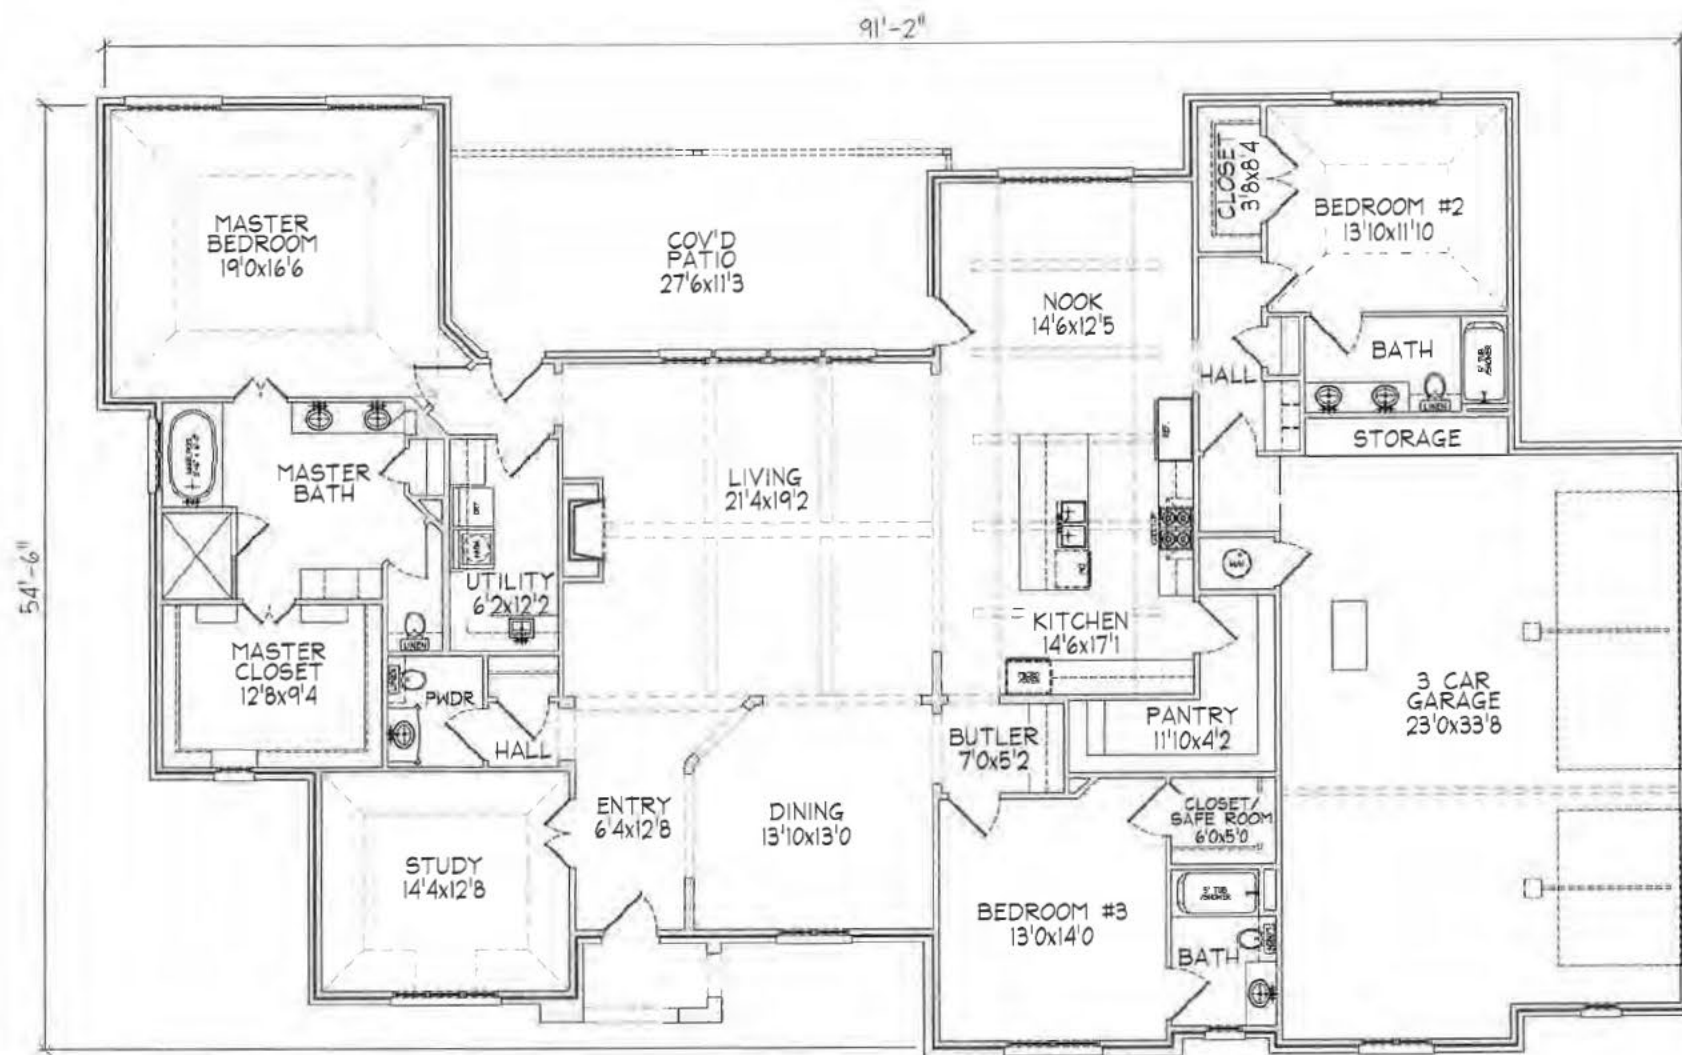

A Floor Plan

PROJECT:
15.15.08

DATE:


LOWER SQ FT:
2,991

UPPER SQ FT:
--


TOTAL SQ FT:
2,991



BROOKE CHANDLER
CHANDLER HOMES TEAM
918.810.2471

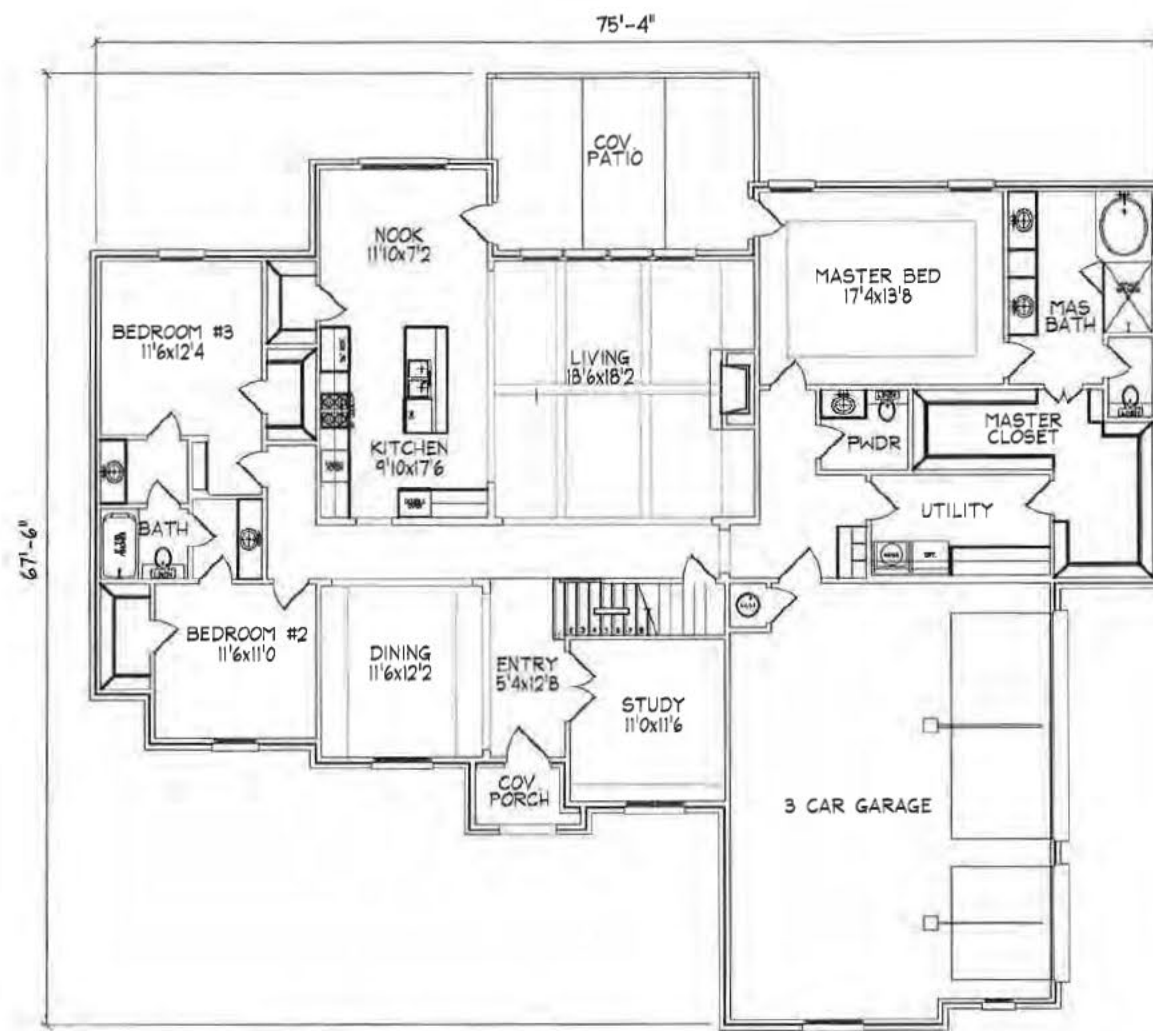

A Lower Level Floor Plan

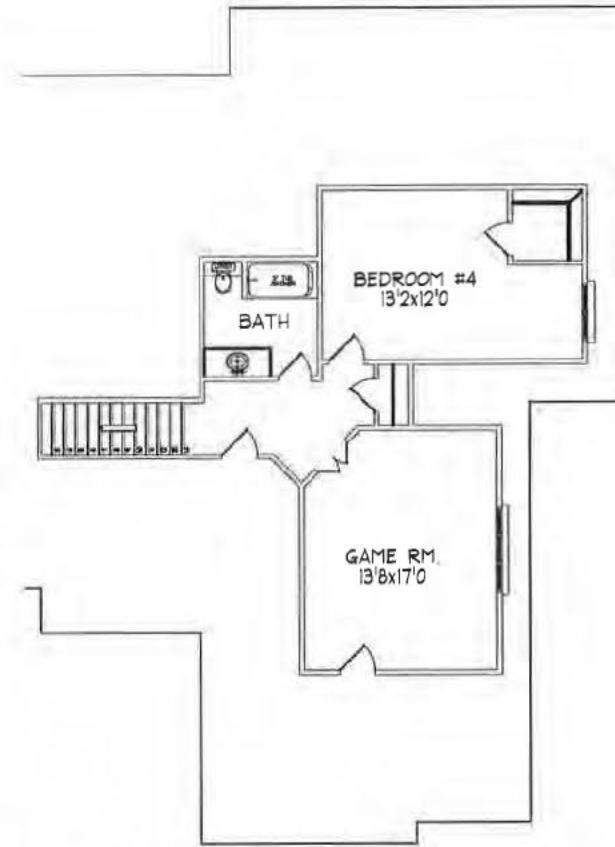

B Upper Level Floor Plan

PROJECT:
3098

DATE:
11/1/12


LOWER SQ FT:
2,491

UPPER SQ FT:
607


TOTAL SQ FT:
3,098



BROOKE CHANDLER
CHANDLER HOMES TEAM
918.810.2471

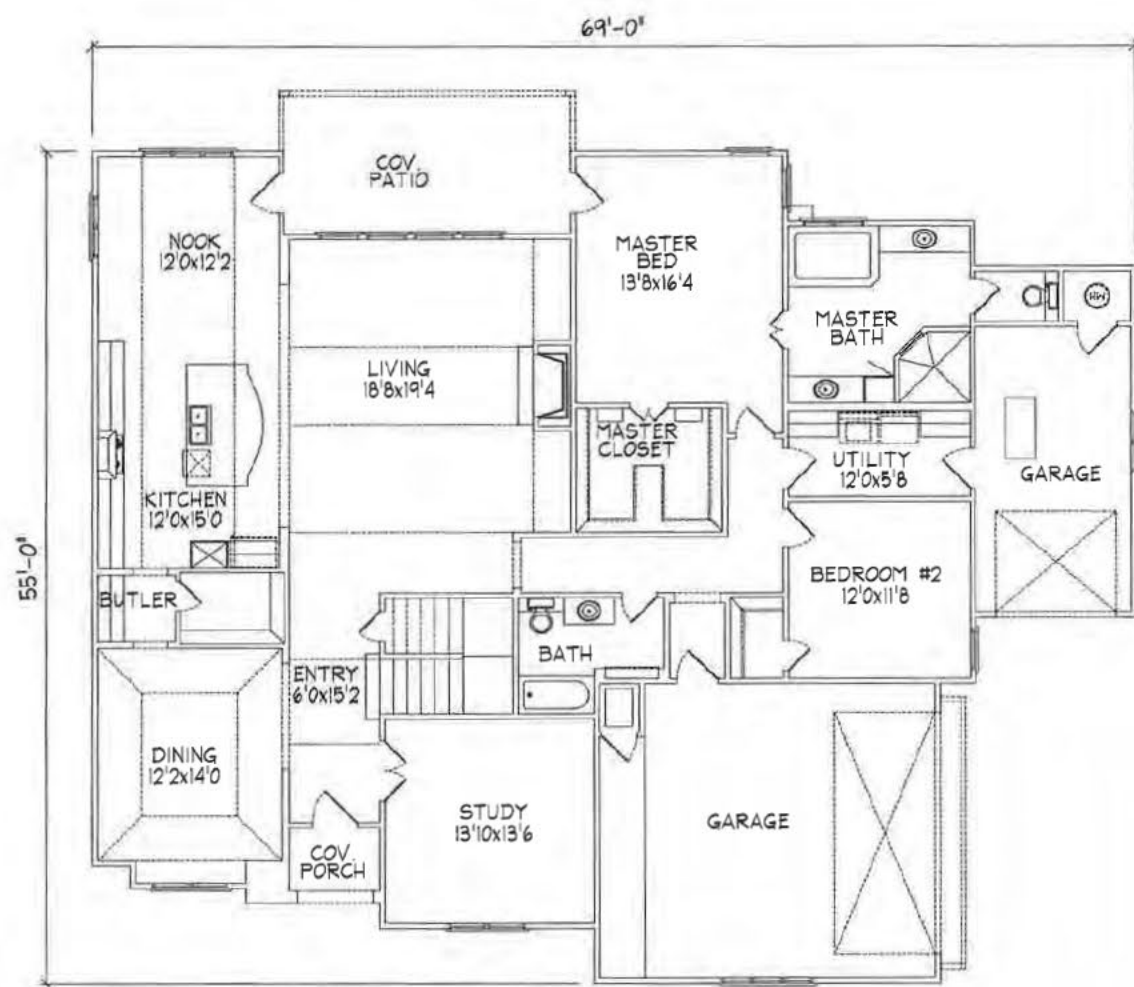

A Lower Level Floor Plan

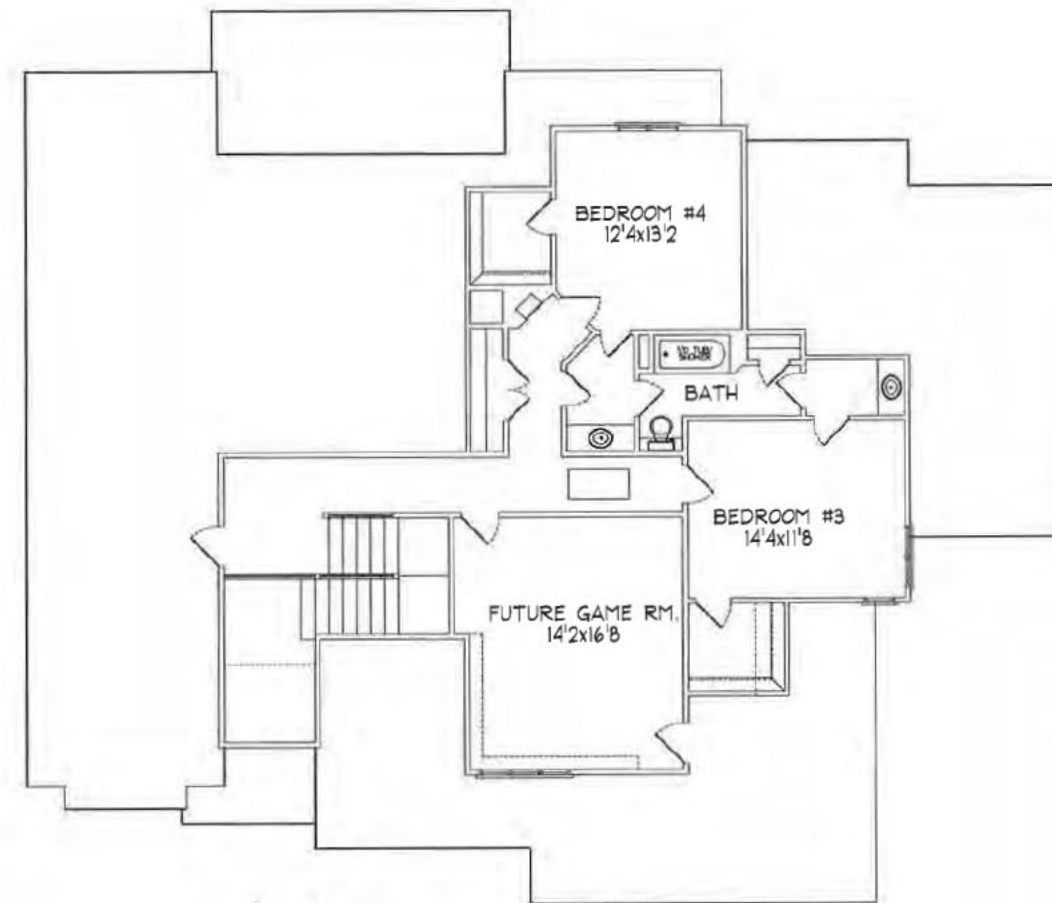

B Upper Level Floor Plan



PROJECT:
3145

DATE:
9/26/07



LOWER SQ FT:
2,369

UPPER SQ FT:
776

TOTAL SQ FT:
3,145



BROOKE CHANDLER
CHANDLER HOMES TEAM
918.810.2471

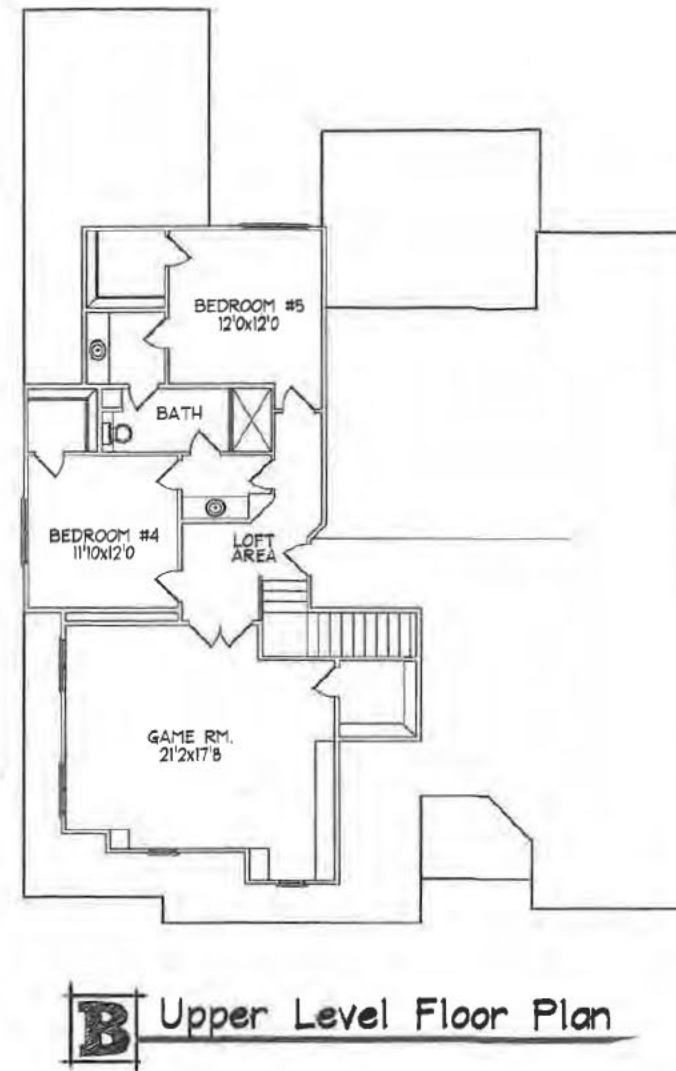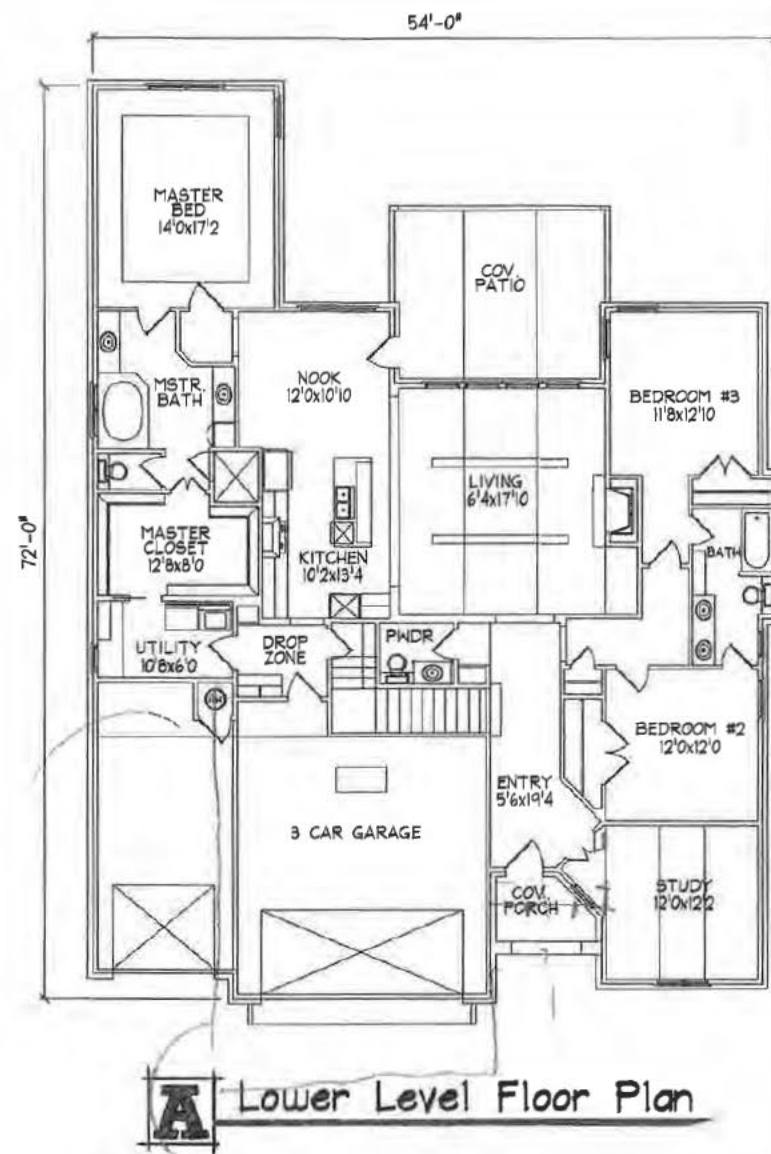


PROJECT: 3319
 LOWER SQ FT: 2,239
 TOTAL SQ FT: 3,319

DATE: 11/27/12
 UPPER SQ FT: 1,080




BROOKE CHANDLER
 CHANDLER HOMES TEAM
 918.810.2471

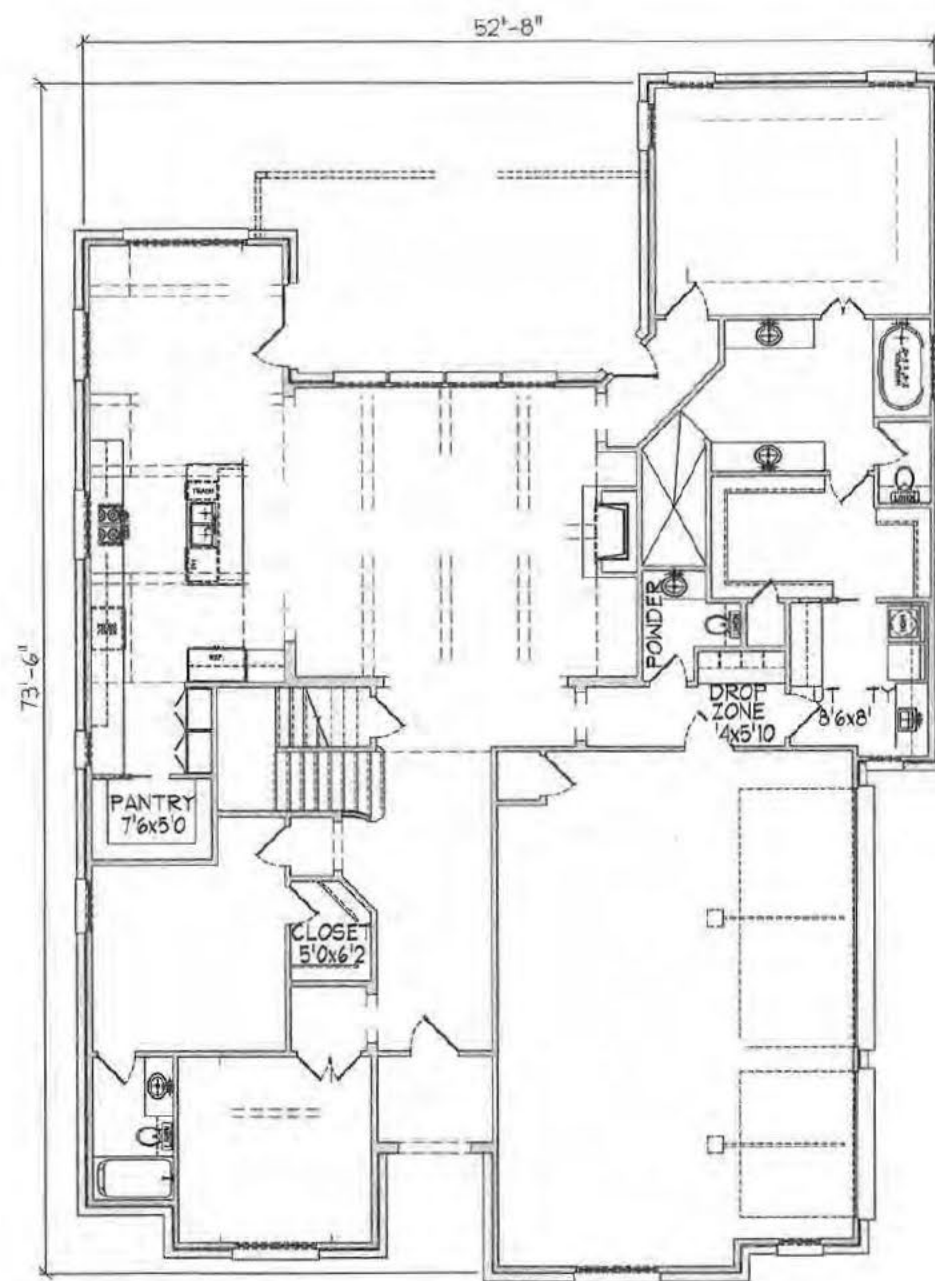

A Lower Level Floor Plan

PROJECT: 16.35.01
 LOWER SQ FT: 2,328
 TOTAL SQ FT: 3,332


DATE:
 UPPER SQ FT: 1,004

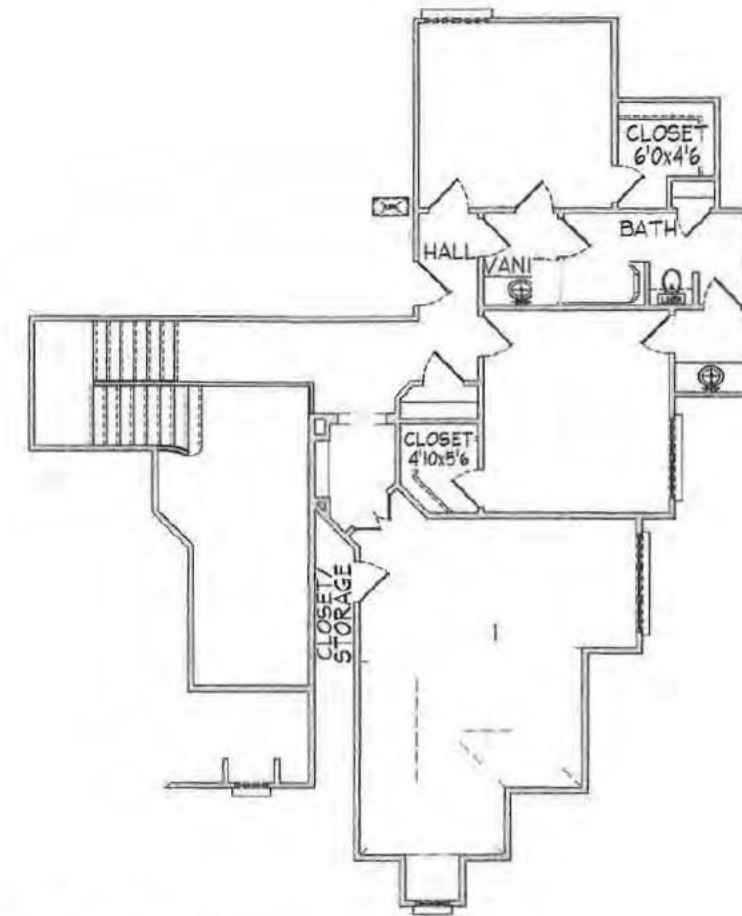


B Upper



BROOKE CHANDLER
 CHANDLER HOMES TEAM
 918.810.2471

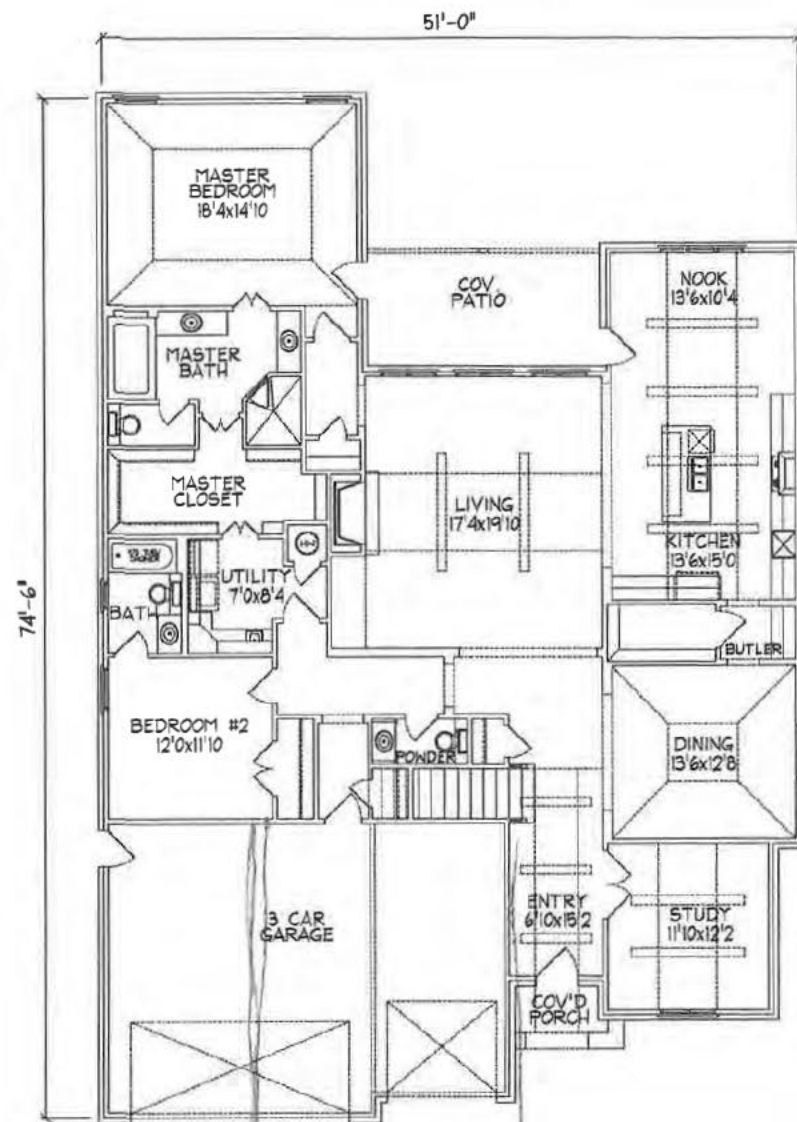

A Lower Level Floor Plan

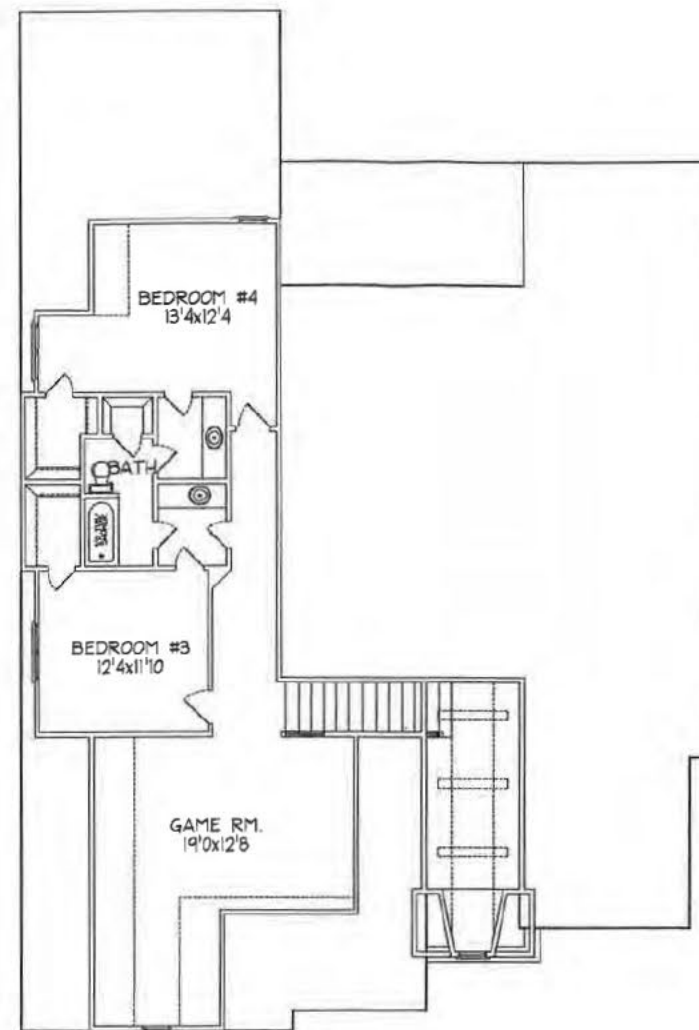


B Upper Level Floor Plan

PROJECT: 3346
 LOWER SQ FT: 2,350
 TOTAL SQ FT: 3,346

DATE: 11/6/07
 UPPER SQ FT: 996




BROOKE CHANDLER
 CHANDLER HOMES TEAM
 918.810.2471

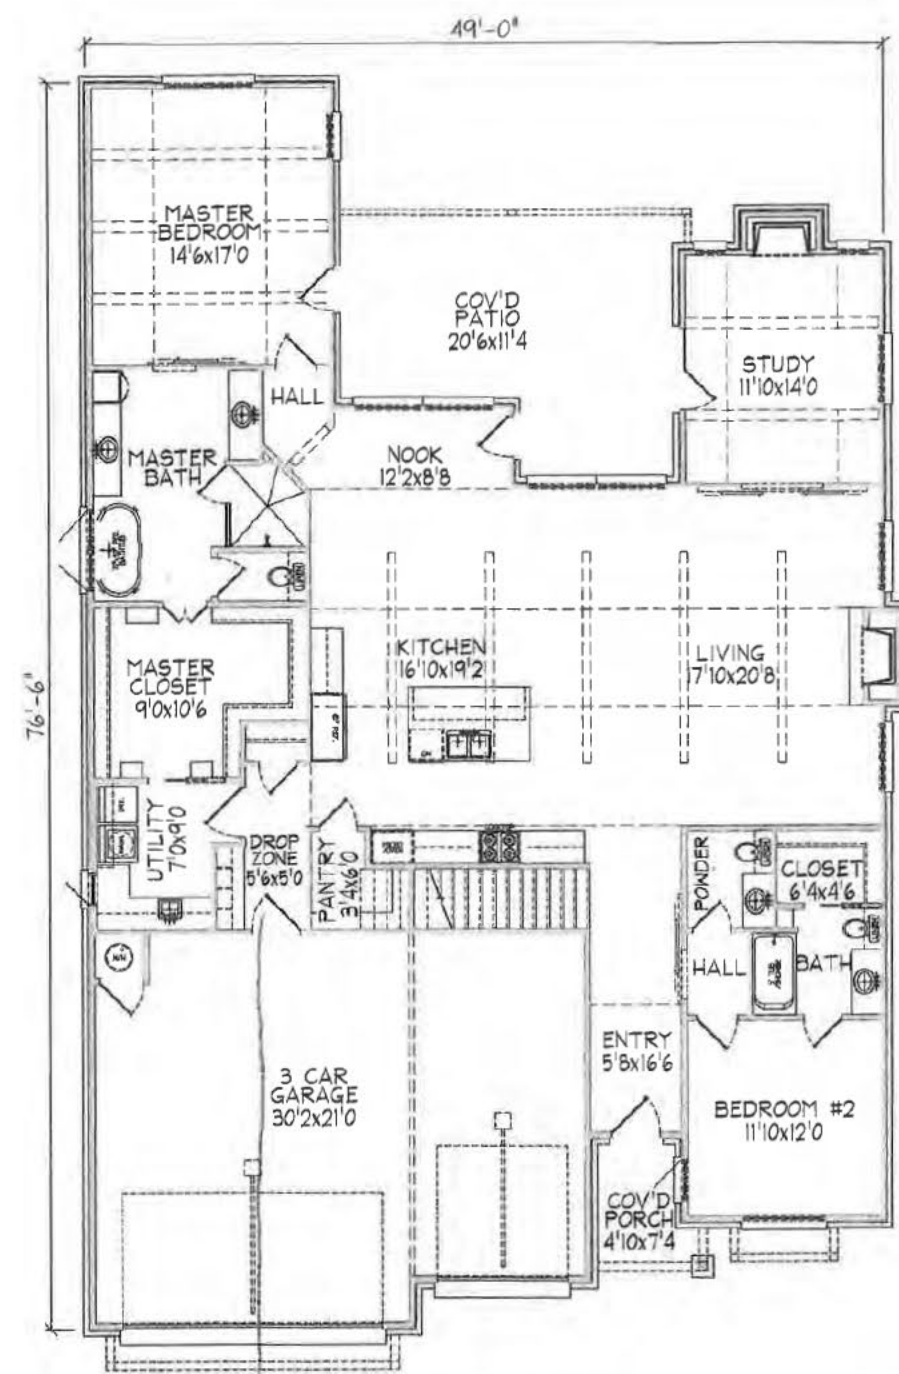

A Lower Level Floor Plan


PROJECT: 16.49.01
 DATE:
 LOWER SQ FT: 2,276
 UPPER SQ FT: 1,192
 TOTAL SQ FT:
3,468

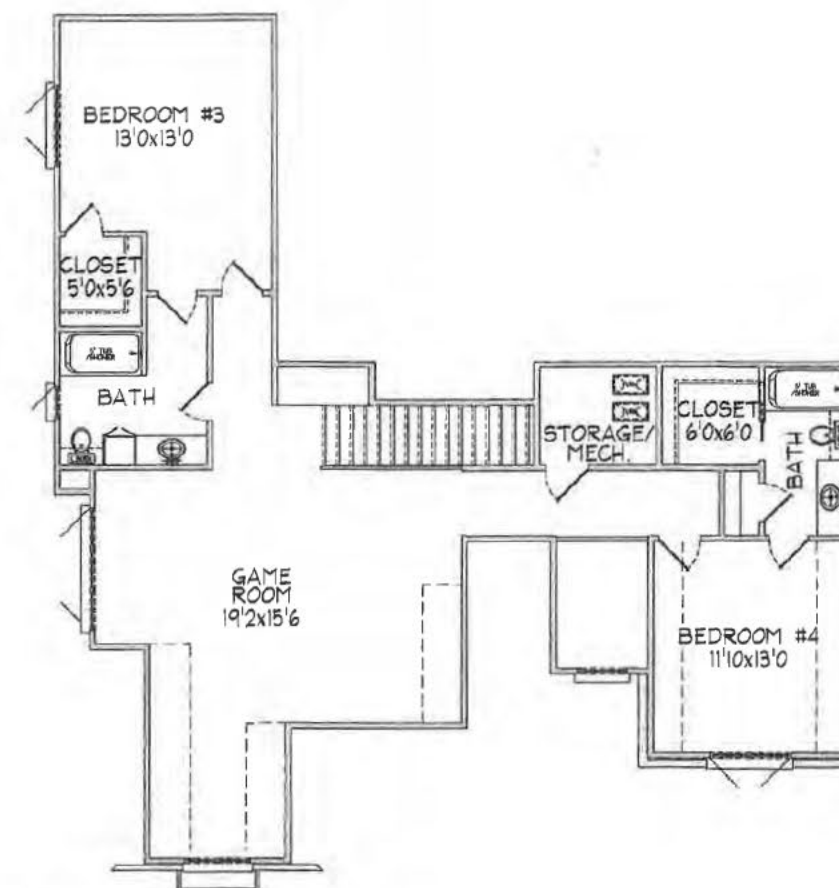


B Upper Level Floor Plan



BROOKE CHANDLER
 CHANDLER HOMES TEAM
 918.810.2471

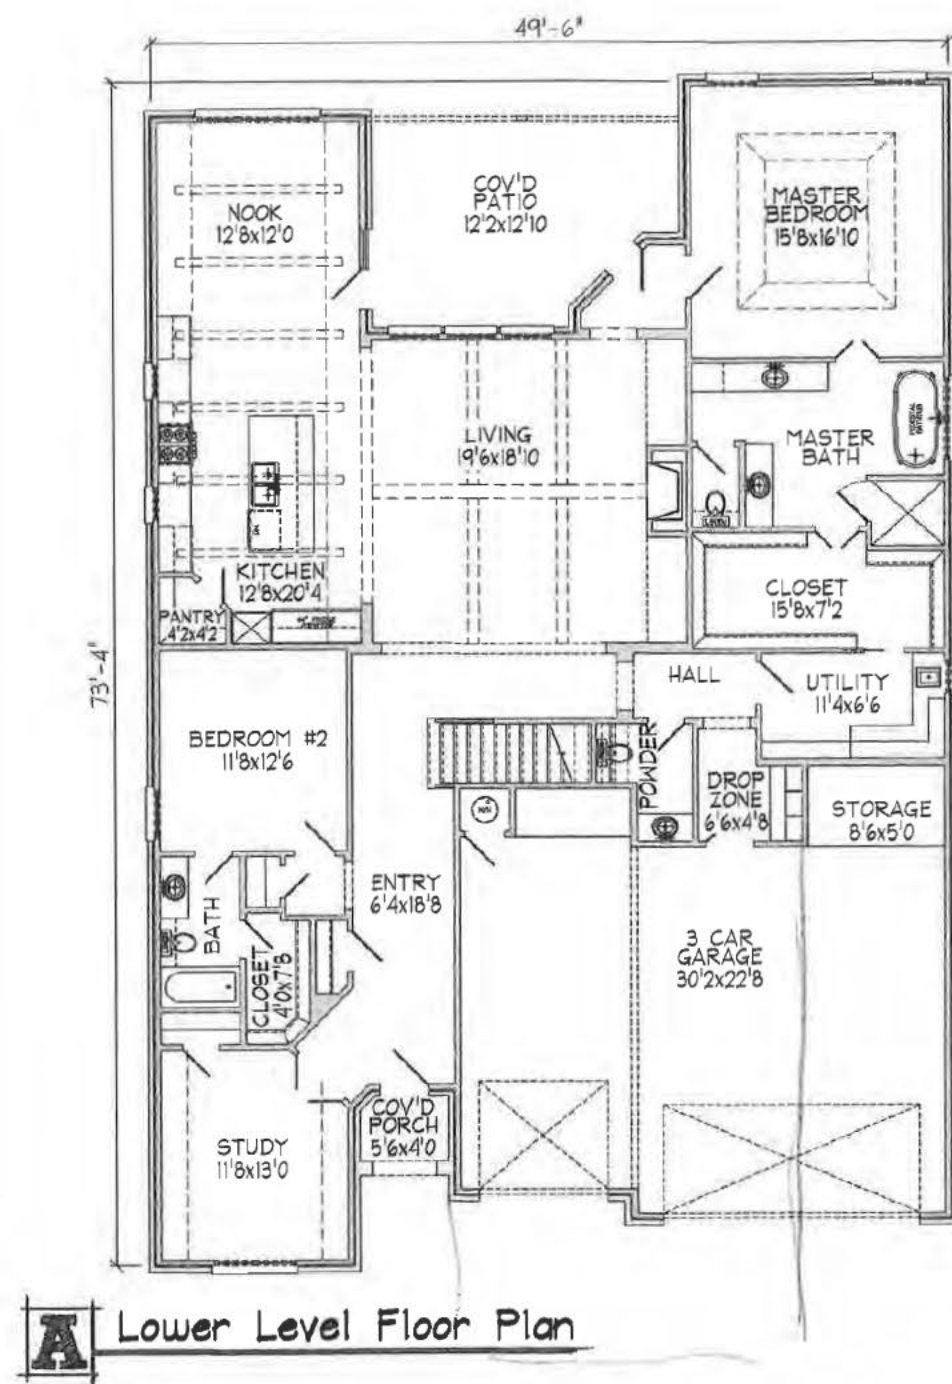

PROJECT: 16.19.01
 DATE:
 LOWER SQ FT: 2,378
 UPPER SQ FT: 1,116
 TOTAL SQ FT:
3,494

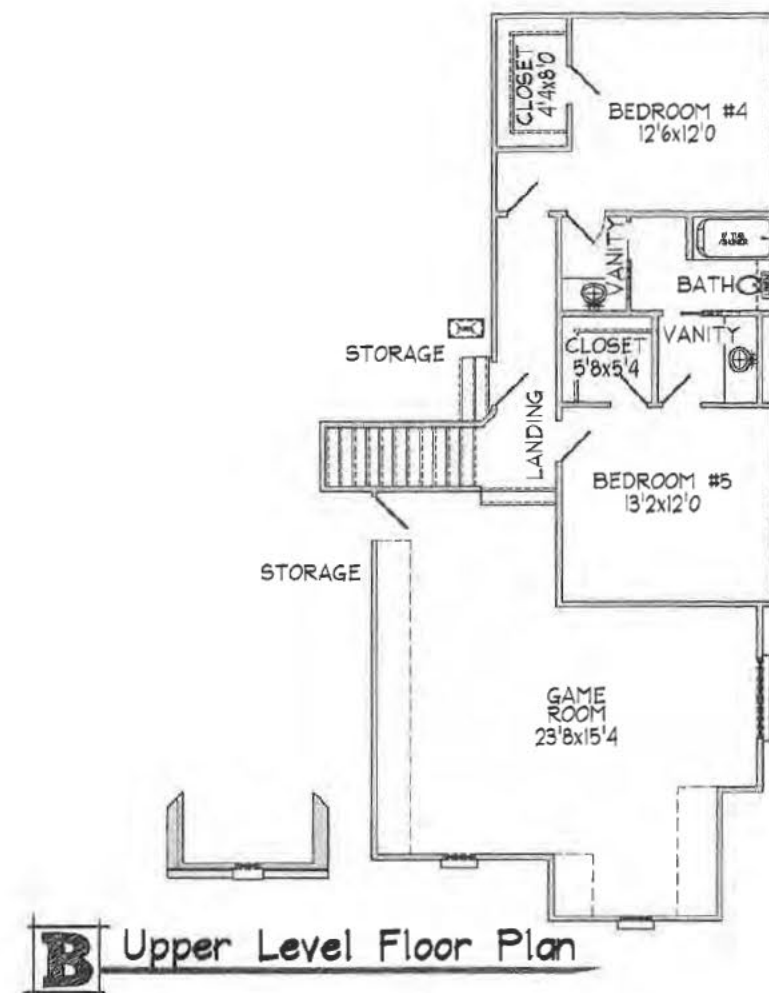


BROOKE CHANDLER
 CHANDLER HOMES TEAM
 918.810.2471


NOTE!
IT IS THE RESPONSIBILITY OF THE BUILDER TO ENSURE THIS SITE PLAN IS CORRECT AND THIS PROPOSED DWELLING HAS NO ENCROACHMENTS AT FORM BOARD STAGE. BUILDER WILL VERIFY WITH A FORM BOARD SURVEY FROM A REGISTERED SURVEYOR THAT PROPOSED SLAB FOOTPRINT DOES NOT ENCROACH INTO RECORDED EASEMENTS, AERIAL AND UTILITY EASEMENTS, BUILDING LINES, PROPERTY LINES OR SETBACKS PRIOR TO ANY CONSTRUCTION WHATSOEVER TO PREVENT POSSIBLE ENCROACHMENTS.

OPEN SPACE CALCULATIONS			
LOT AREA	9980		
MAIN LEVEL	2379	DRIVEWAY	645
GARAGE	642	COV'D PORCH	282
OPEN SPACE	5432		


PROJECT:
19.49.05 - Plot Plan
LOT DESCRIPTION:
Lot 10, Block 1, Presley Heights
A subdivision within the City of Bixby,
Tulsa County, State of Oklahoma
E 141st Ct. S.

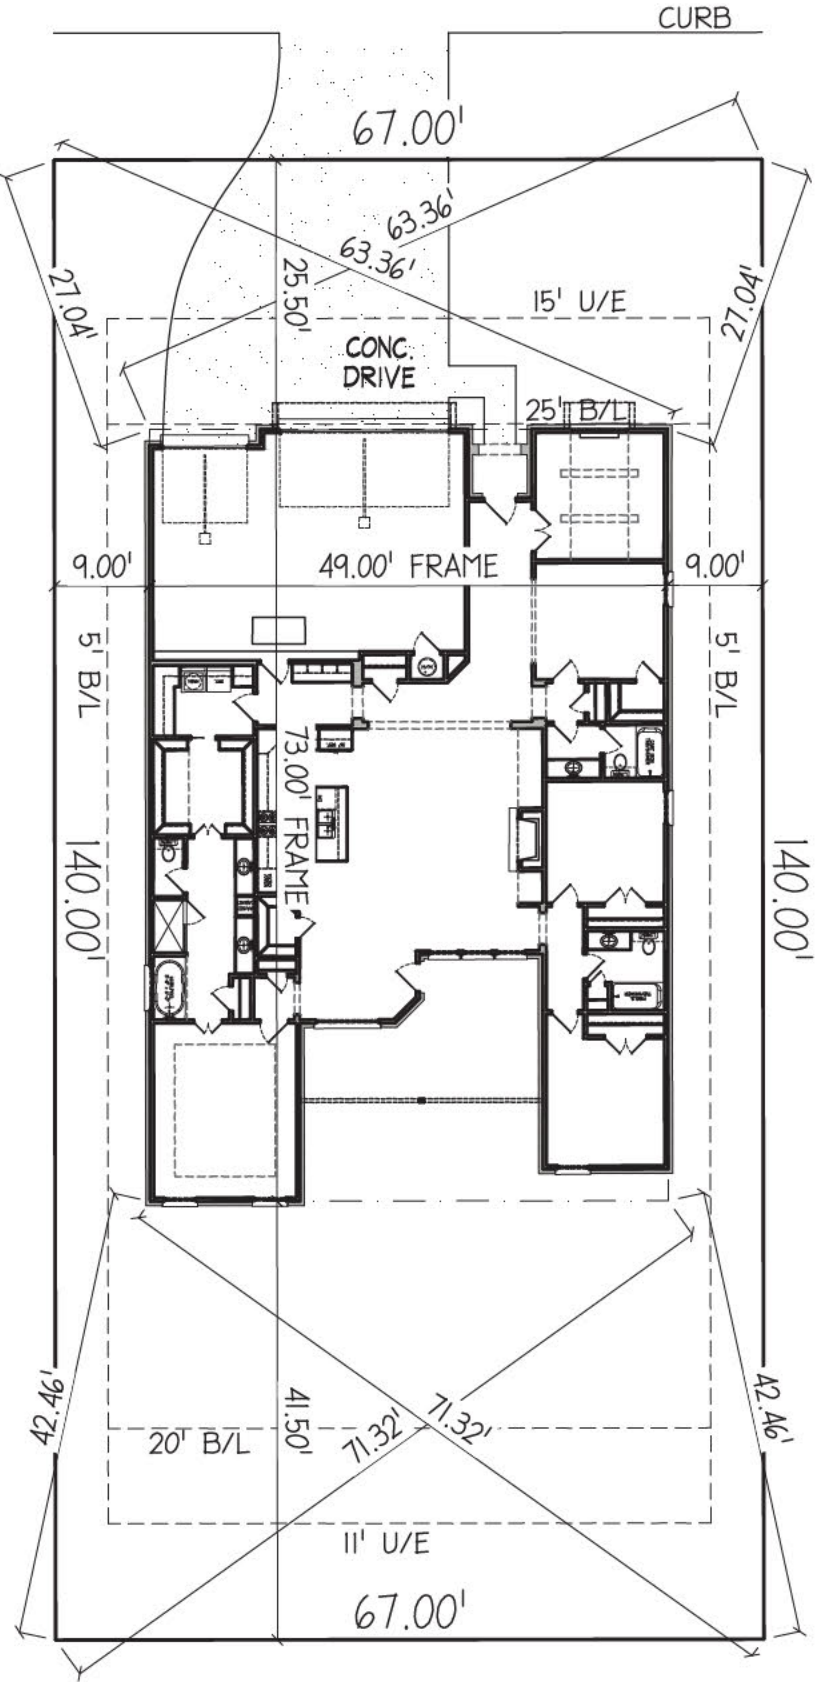


BROOKE CHANDLER
CHANDLER HOMES TEAM
918.810.2471

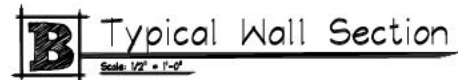

BROOKE CHANDLER
CHANDLER HOMES TEAM
918.810.2471

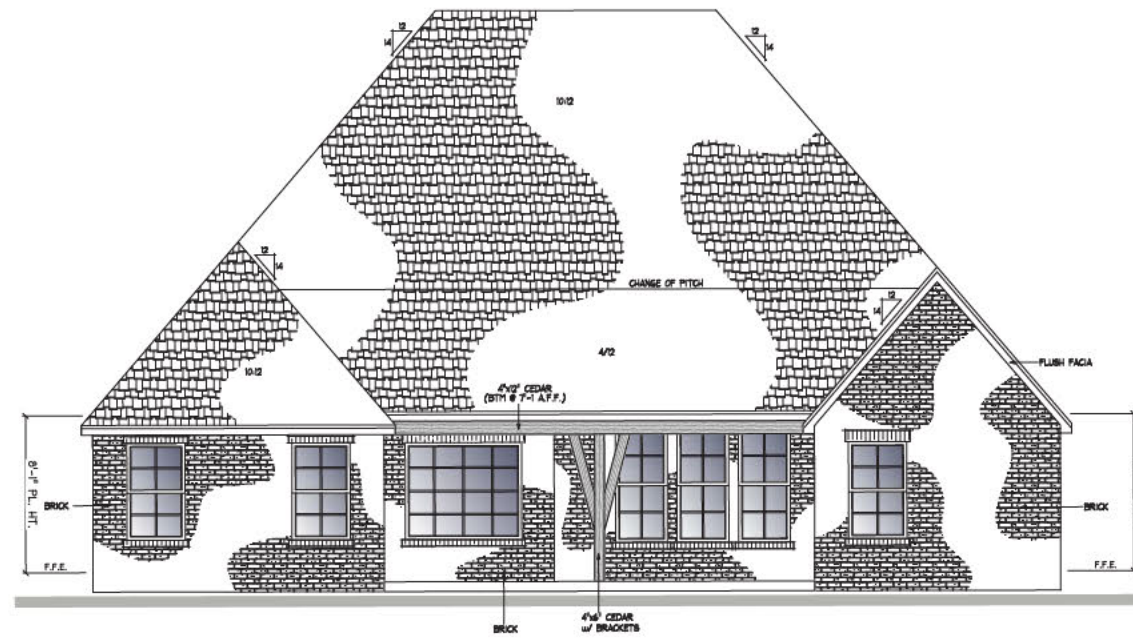


A Rear Elevation
Scale: 1/4" = 1'-0"

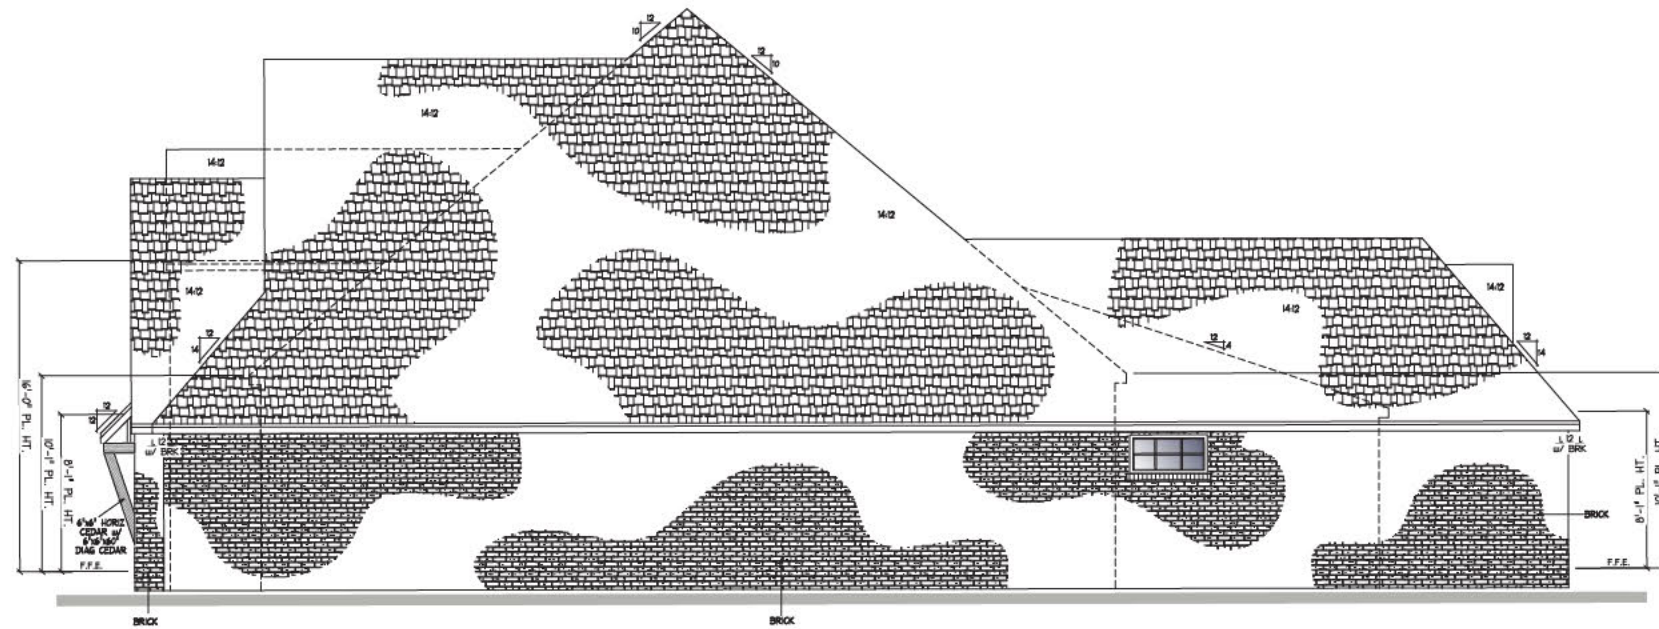

B Right Side
Scale: 1/4" = 1'-0"




BROOKE CHANDLER
CHANDLER HOMES TEAM
918.810.2471

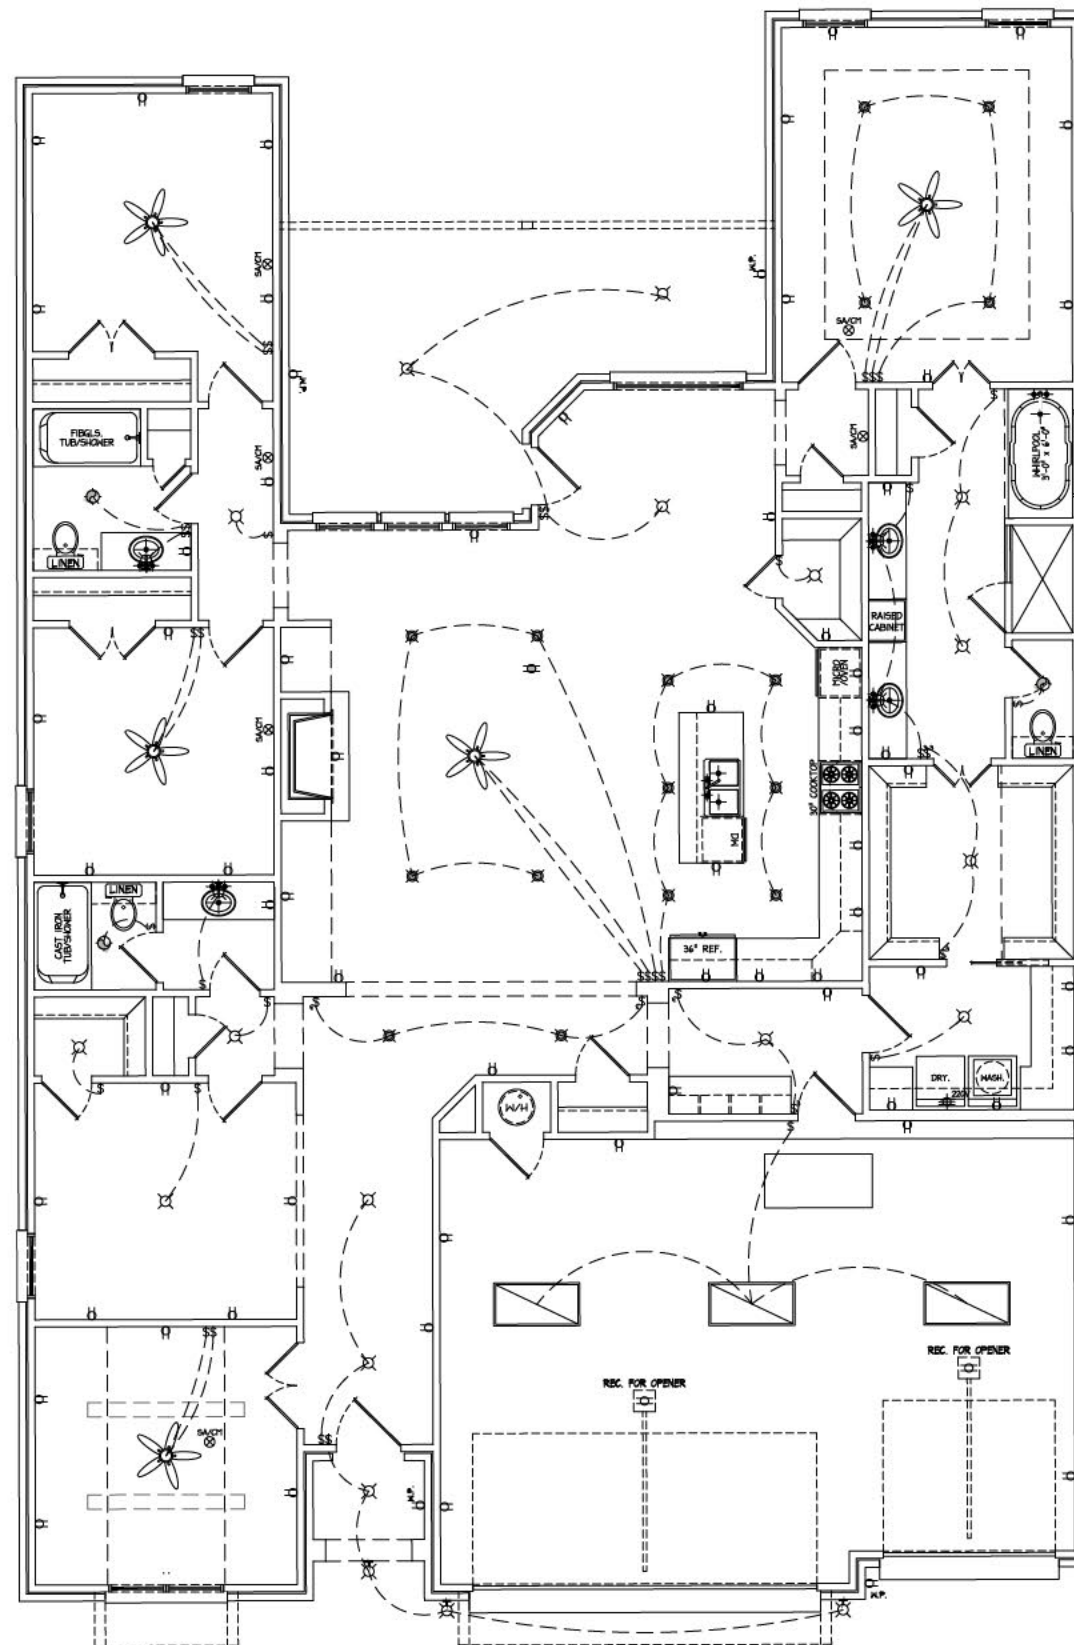


ELECTRICAL LEGEND	
\$	SWITCH
\$	3 WAY SWITCH
H	DUPLEX OUTLET
#	DOUBLE DUPLEX OUTLET
220V	220 V. OUTLET
FLOOR OUTLET (VERIFY LOCATION- WITH OWNER, TYP.)	
GFI	GROUND FAULT INTERRUPTER
W.P.	WEATHER PROOF
▷	PHONE PORT
□	EXHAUST FAN
□	EXHAUST FAN w/ LIGHT
⊗	WALL MOUNTED LIGHT FIXTURE
⊗	SURFACE MOUNT FIXTURE
⊗	HANGING LIGHT FIXTURE
⊗	RECESSED "CAN" FIXTURE
⊗	UNDER/OVER CAB LIGHT
SA/CH	SMOKE/ CARBON MONOXIDE DETECTOR
⊗	CEILING FAN (OPTIONAL)
□	24"x24" FLUORESCENT LIGHT
□	24"x48" FLUORESCENT LIGHT
□	12"x48" FLUORESCENT LIGHT
⊗	CHANDELIER LIGHT
⊗	WALL SCONCE

ALL WIRING & RECEPTACLES ARE INSTALLED TO CODE. THE AMOUNT AND LOCATIONS MAY VARY.

A Electrical Plan
Scale: 1/4" = 1'-0"

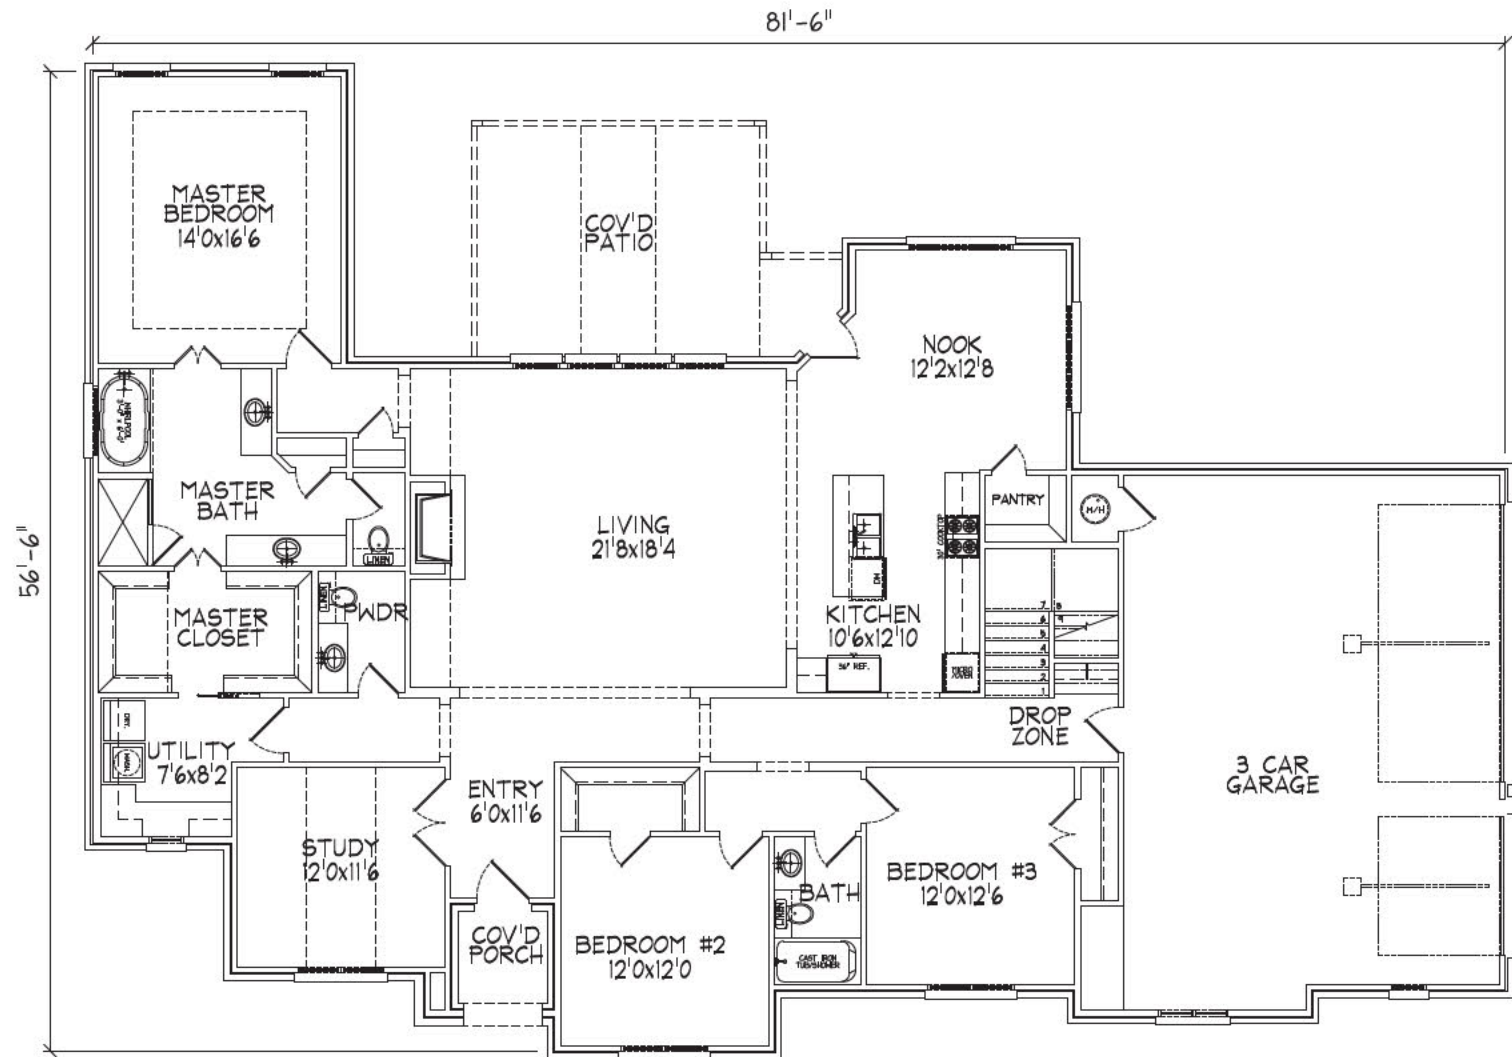

A Lower Level Floor Plan

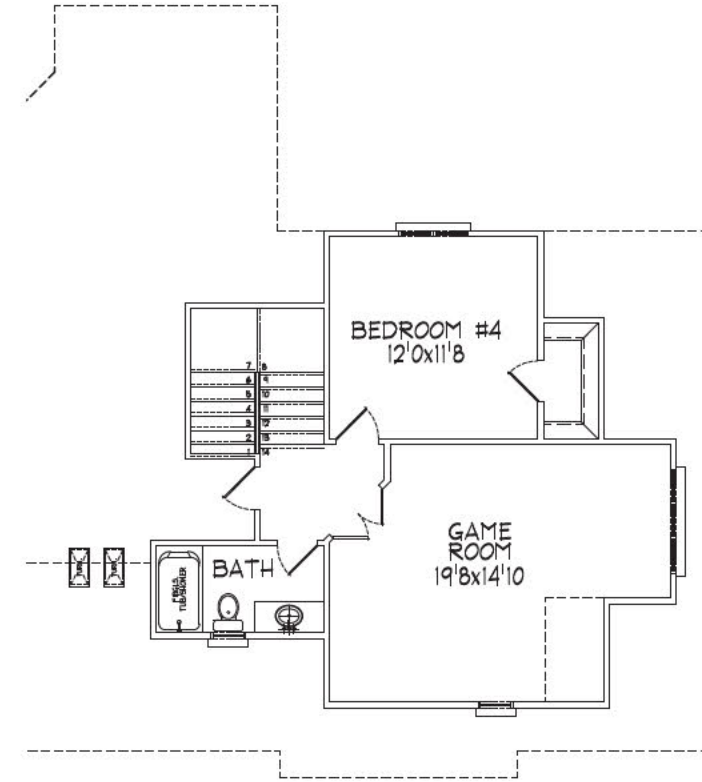


B Upper Level Floor Plan

PROJECT: 2946
 LOWER SQ FT: 2,394
 TOTAL SQ FT: 2,946


DATE: 4/30/13
 UPPER SQ FT: 552



BROOKE CHANDLER
 CHANDLER HOMES TEAM
 918.810.2471

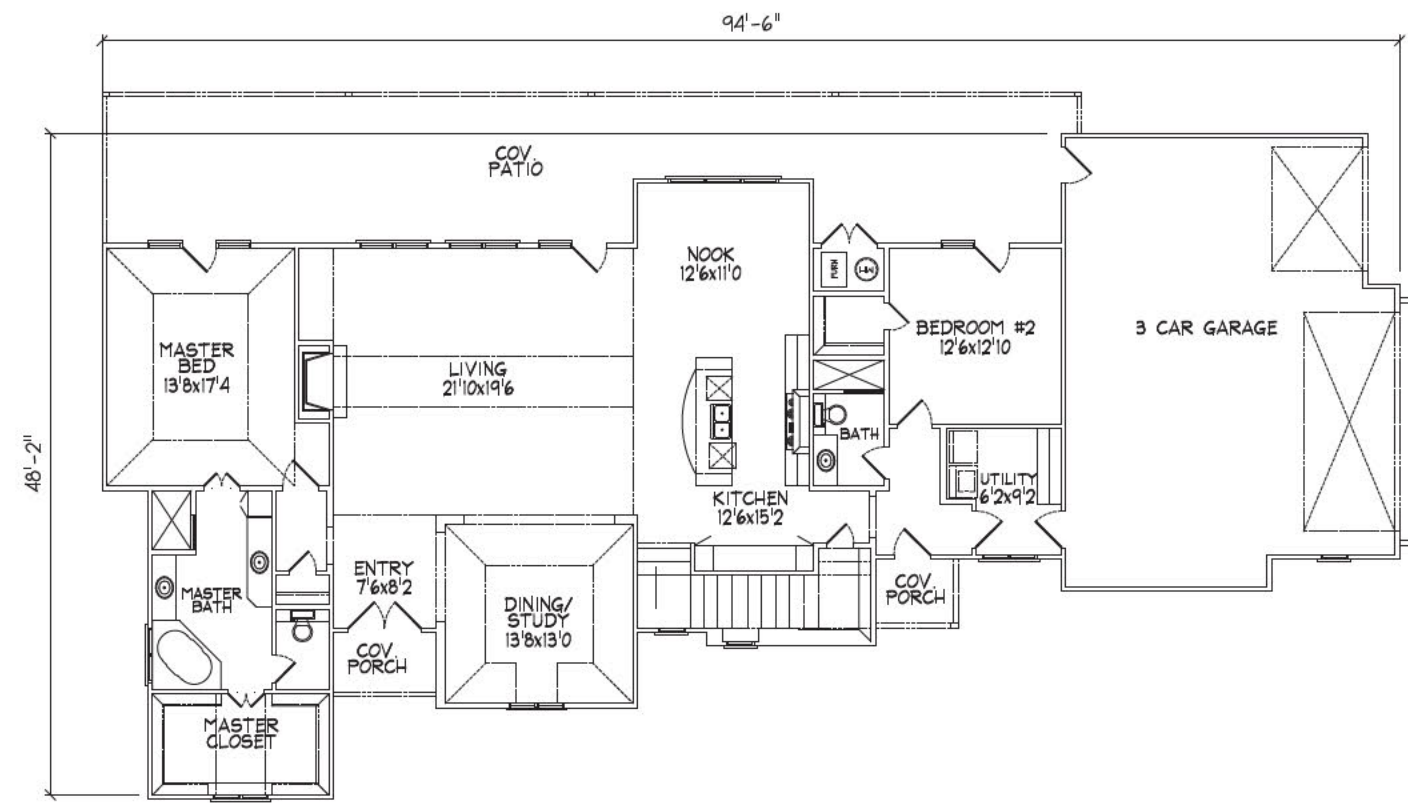

A Lower Level Floor Plan

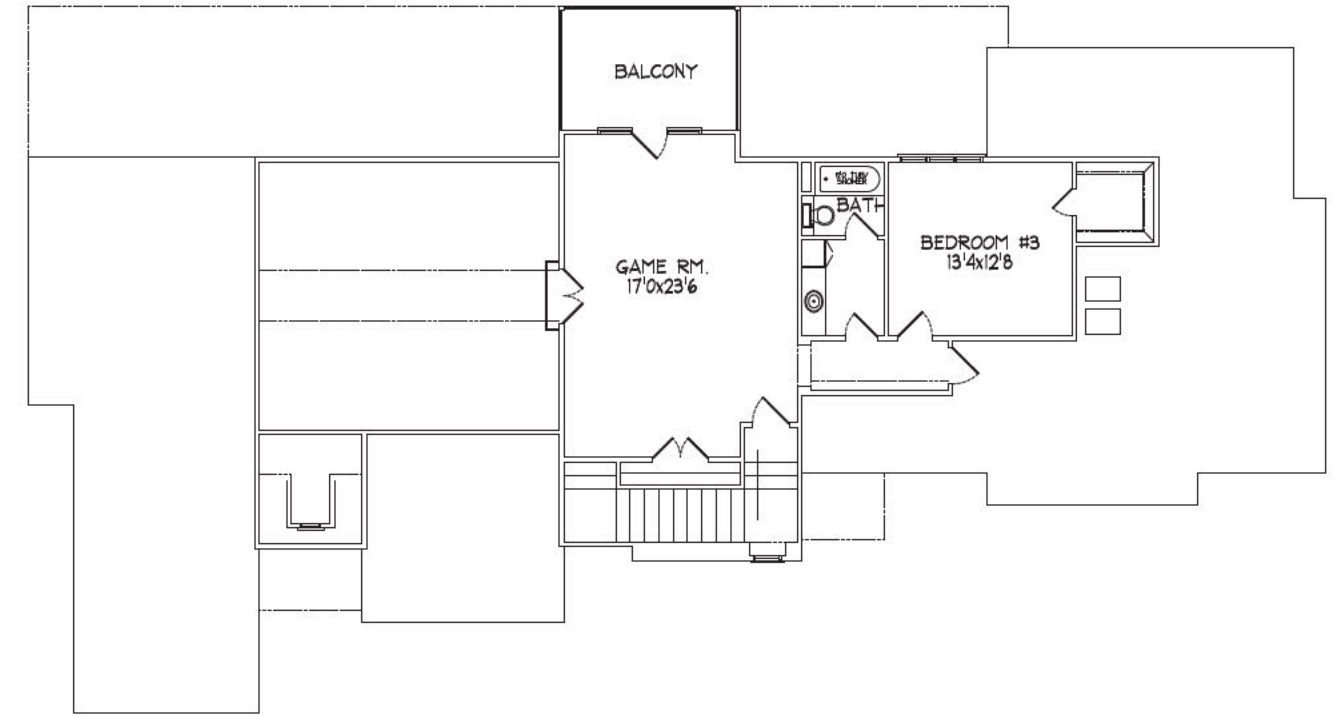


B Upper Level Floor Plan

PROJECT: 2957
 LOWER SQ. FT.: 2,175
 TOTAL SQ. FT.: 2,957


DATE: 10/15/07
 UPPER SQ. FT.: 782



BROOKE CHANDLER
 CHANDLER HOMES TEAM
 918.810.2471

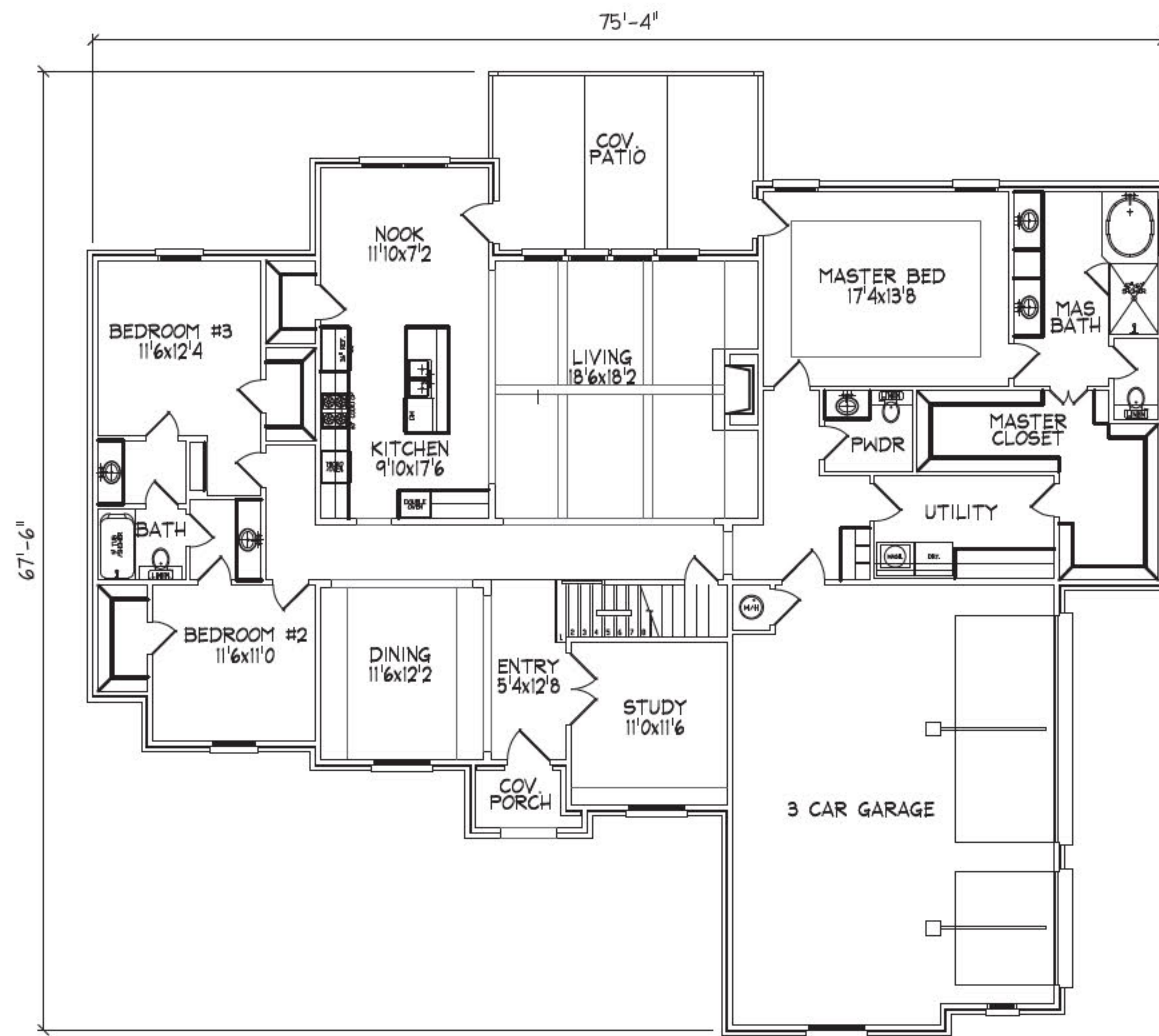

A Lower Level Floor Plan

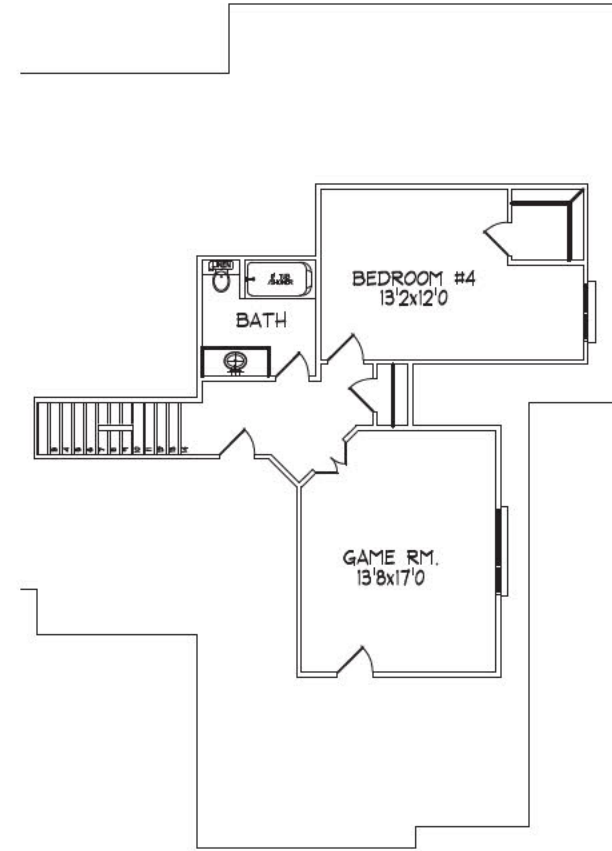


B Upper Level Floor Plan

PROJECT: 3098
 LOWER SQ FT: 2,491
 TOTAL SQ FT: 3,098


DATE: 11/1/12
 UPPER SQ FT: 607



BROOKE CHANDLER
 CHANDLER HOMES TEAM
 918.810.2471

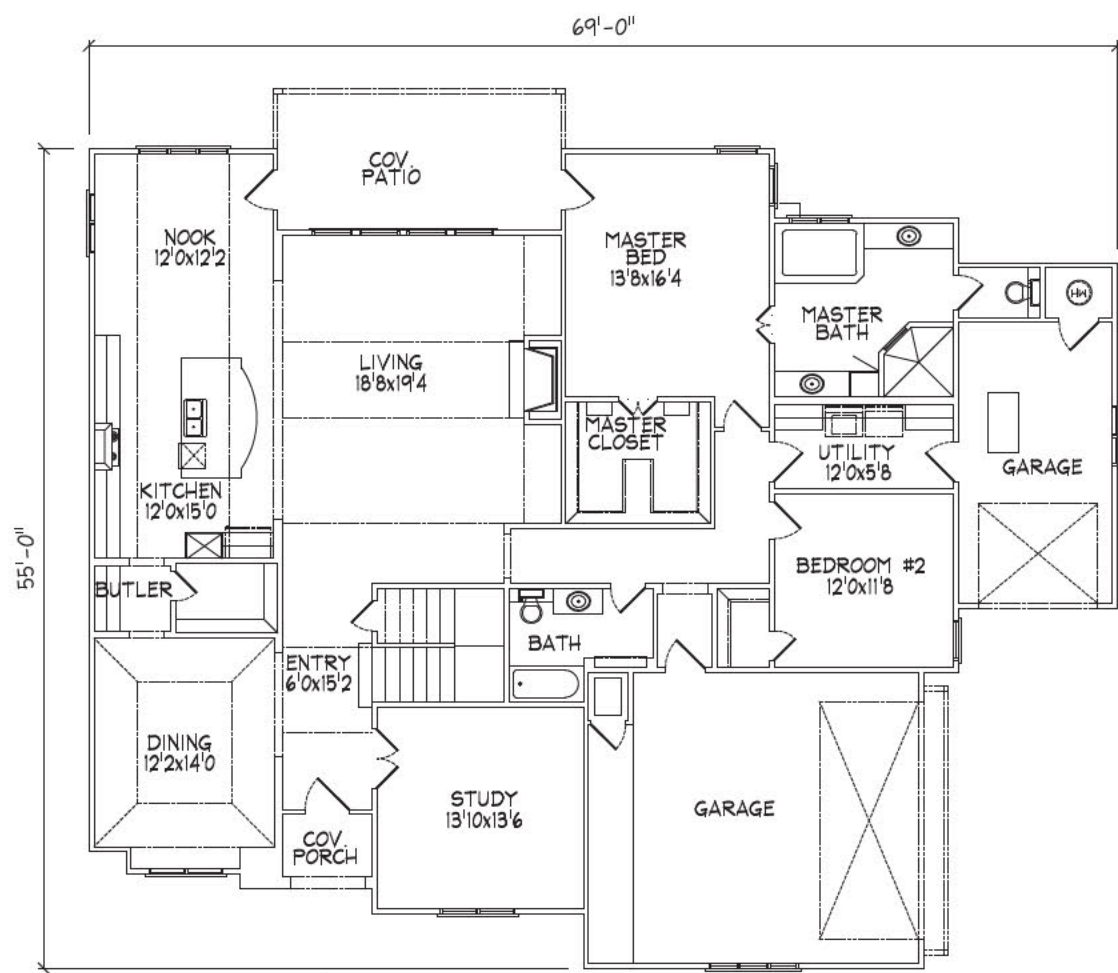

A Lower Level Floor Plan

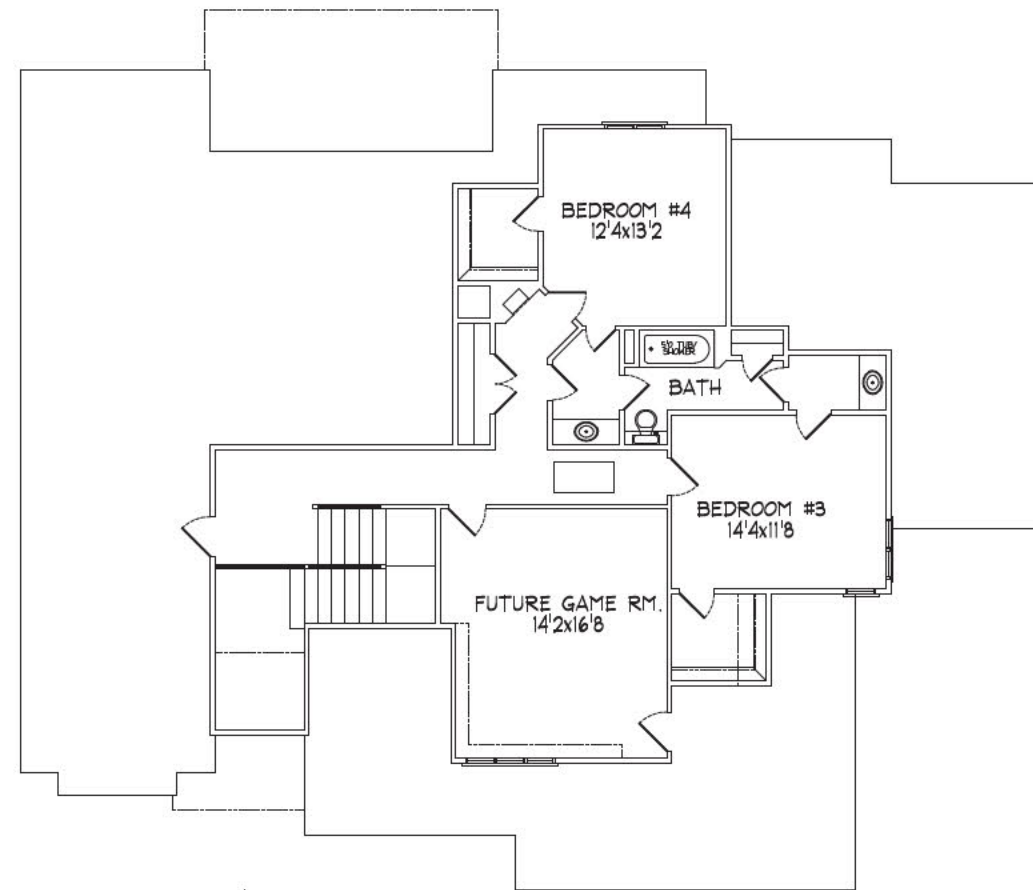

B Upper Level Floor Plan

PROJECT:
3145

DATE:
9/26/07

LOWER SQ. FT.:
2,369

UPPER SQ. FT.:
776

TOTAL SQ. FT.:
3,145



BROOKE CHANDLER
CHANDLER HOMES TEAM
918.810.2471